



# Immingham Green Energy Terminal

TR030008

Volume 4

4.5 Land Plans

Planning Act 2008

Regulation 5(2)(m)

Infrastructure Planning (Applications: Prescribed  
Forms and Procedure) Regulations 2009 (as  
amended)

August 2024

# Infrastructure Planning

## Planning Act 2008

### The Infrastructure Planning (Applications: Prescribed Forms and Procedure) Regulations 2009 (as amended)

# Immingham Green Energy Terminal

## Development Consent Order 2023

---

### 4.5 Land Plans

---




<b>Regulation Reference</b>	APFP Regulation 5(2)(m)
<b>Planning Inspectorate Case Reference</b>	TR030008
<b>Application Document Reference</b>	TR030008/APP/4.5
<b>Author</b>	Associated British Ports Air Products BR


<b>Version</b>	<b>Date</b>	<b>Status of Version</b>
Revision 1	21 September 2023	DCO Application
Revision 2	3 May 2024	DCO Change Application
Revision 3	26 June 2024	Further Change Application
Revision 4	2 August 2024	Deadline 6



COPYRIGHT GATELEY HAMER LIMITED. THIS DOCUMENT HAS BEEN PREPARED PURSUANT TO AND SUBJECT TO THE TERMS OF APPOINTMENT BY THE CLIENT AND FOR THE SPECIFIC PURPOSES CONNECTED WITH THE PROJECT ONLY. IT SHOULD NOT BE RELIED UPON BY ANY OTHER PARTY OR USED FOR ANY OTHER PURPOSE. GATELEY HAMER ACCEPTS NO LIABILITY WHICH MAY ARISE FROM RELIANCE OR USE OF THIS DOCUMENT OR THE DATA CONTAINED HEREIN BY ANY OTHER PARTY OR FOR ANY OTHER PURPOSE.

**Notes**  
 1. DO NOT SCALE FROM THIS DRAWING. USE ONLY PRINTED DIMENSIONS  
 2. ALL DIMENSIONS ARE IN METRES UNLESS STATED OTHERWISE  
 3. THIS DRAWING IS TO BE READ IN CONJUNCTION WITH ALL OTHER RELEVANT DOCUMENTATION

**LEGEND**  
 Order limits  
 Sheet extent  
 Outline

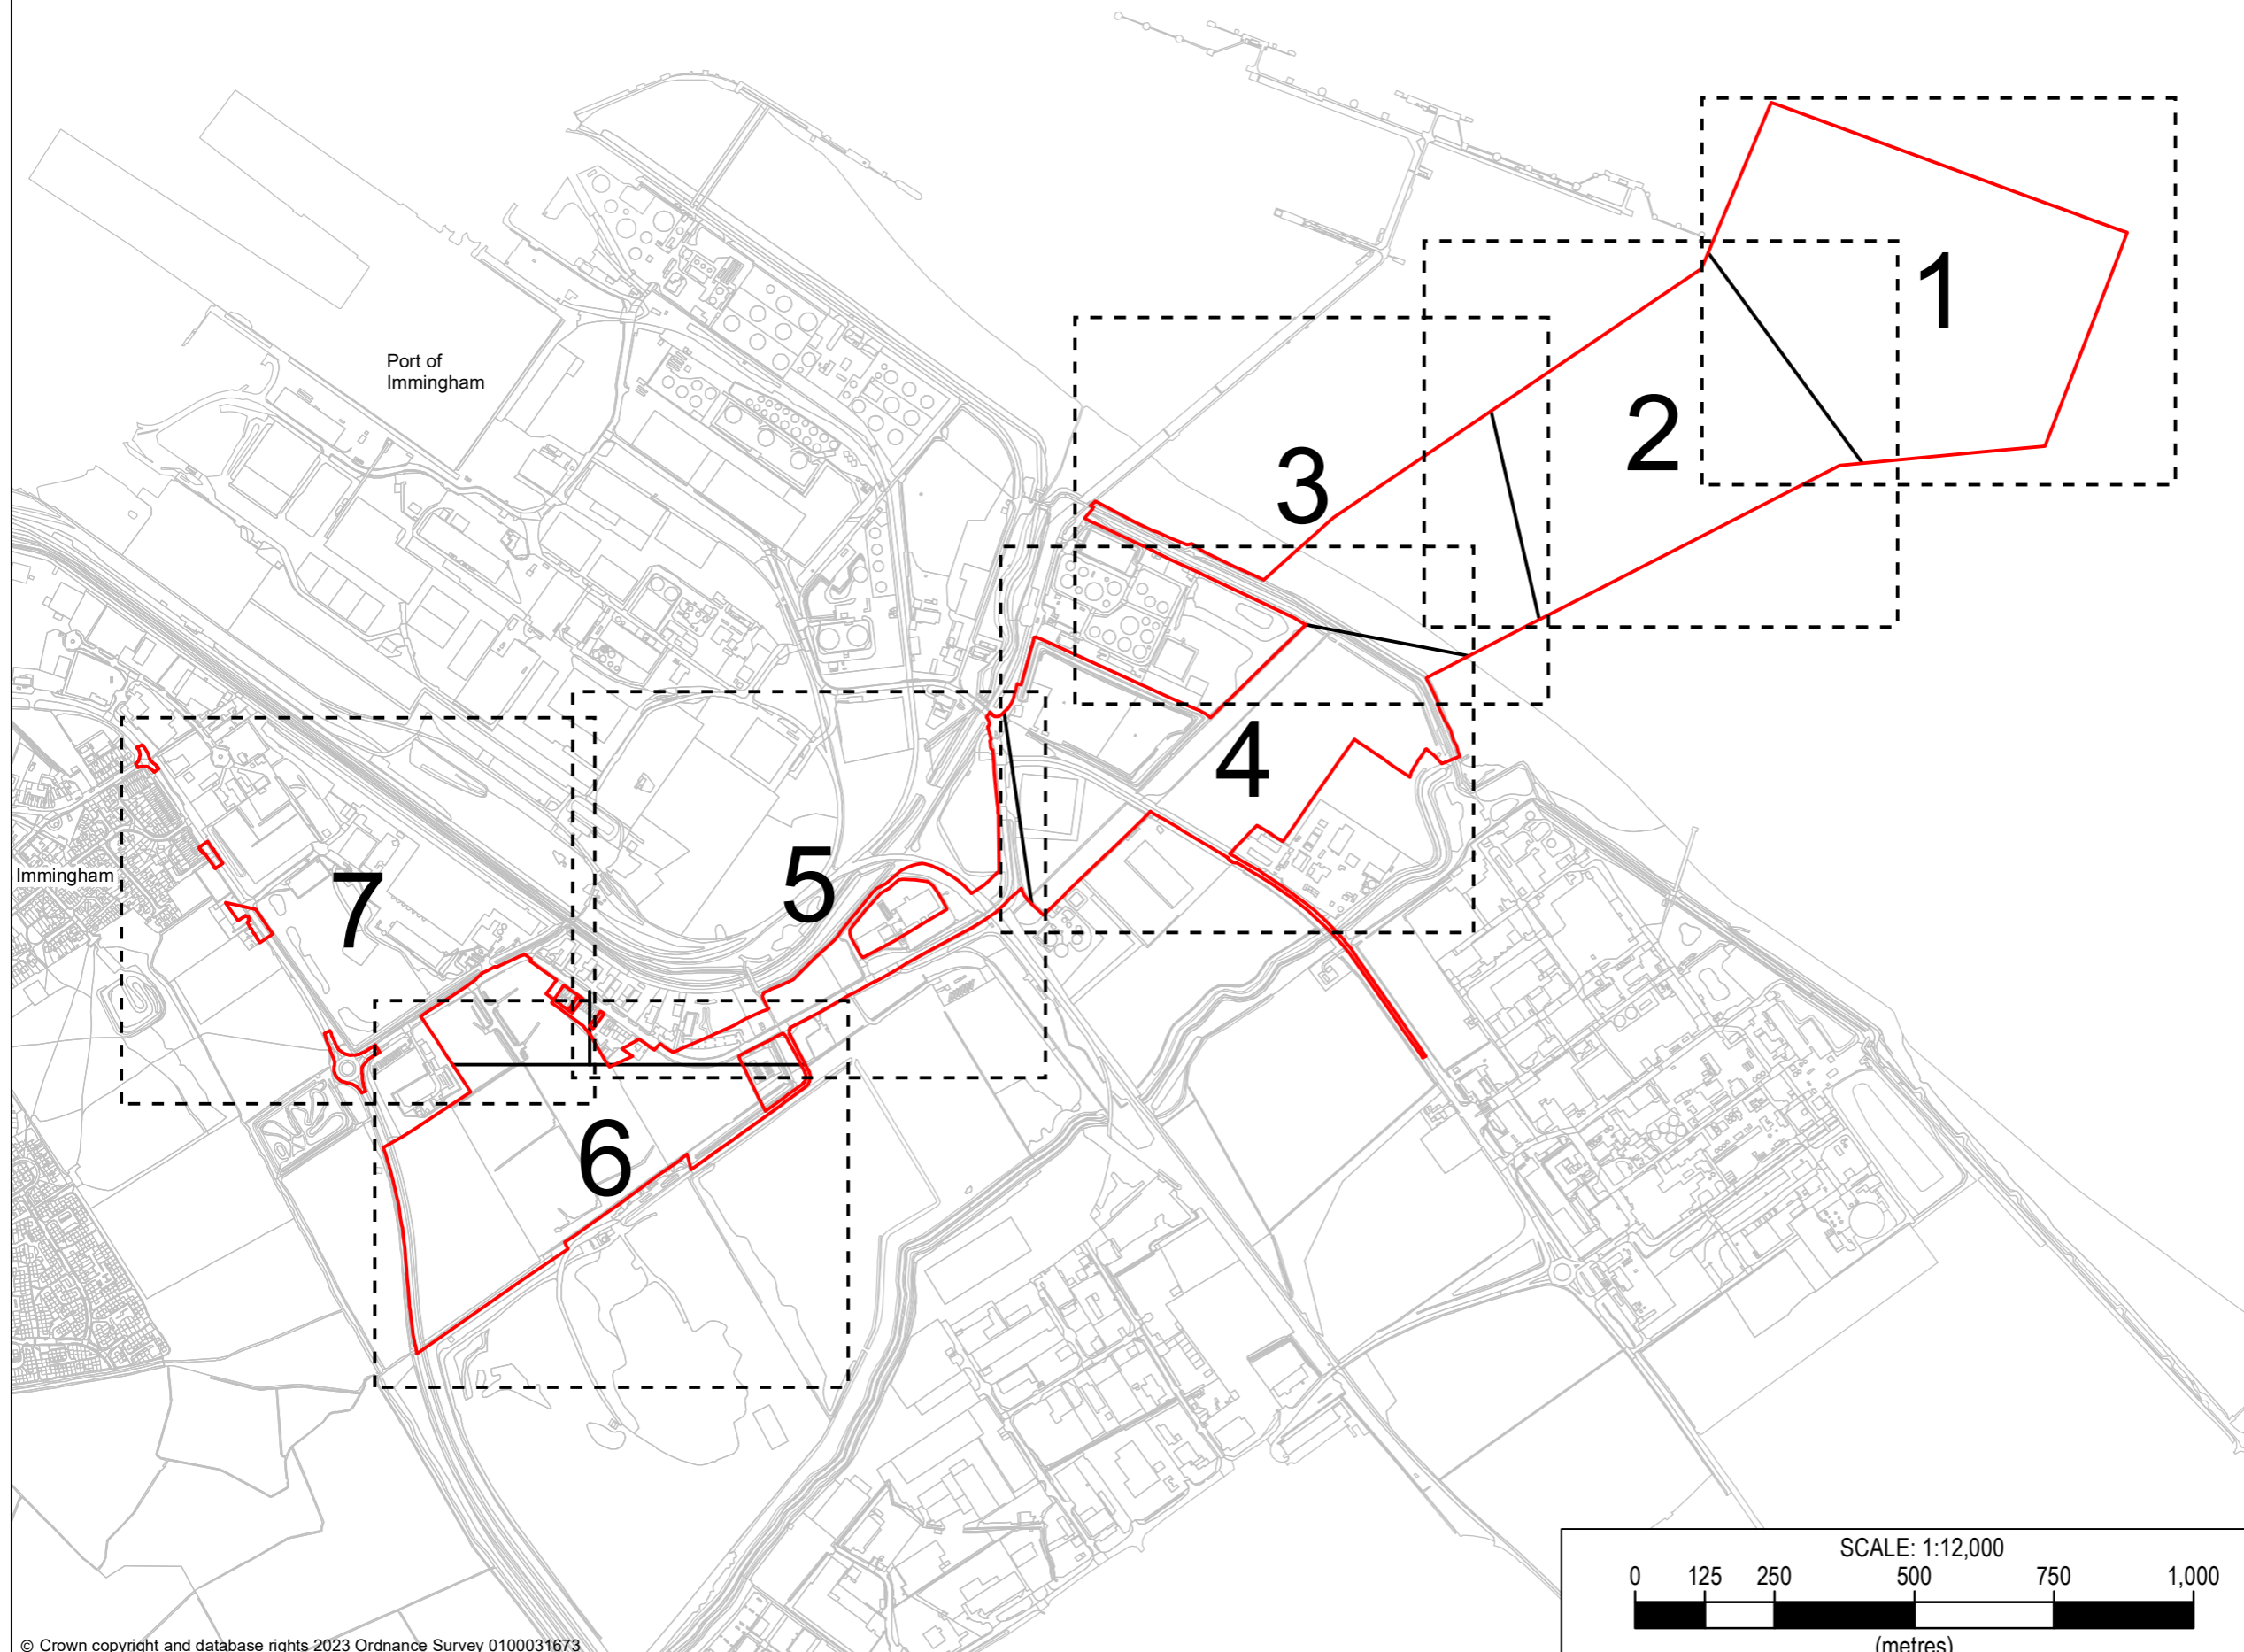

Rev	Description	Date	By	Check	Approved
4	MINOR AMENDMENT TO ADOPTED HIGHWAY EXTENT	01/08/24	SM	AH	JD
3	FURTHER CHANGE APPLICATION	12/06/24	SM	AH	JD
2	CHANGE APPLICATION	22/04/24	SM	AH	AS
1	DCO APPLICATION	14/09/23	JD	SM	AS

Purpose of Issue  
 MINOR AMENDMENT TO ADOPTED HIGHWAY EXTENT

**Gateley / HAMER**

One Eleven Edmund Street  
 Birmingham B3 2HJ  
 Tel: 0121 234 0000  
 Web: gateleyhamer.com



Project Title  
 TR030008 - IMMINGHAM GREEN ENERGY TERMINAL


Drawing Title  
 LAND PLAN IN ACCORDANCE WITH REGULATIONS 5(2)(i) AND 5(2)(n) OF THE INFRASTRUCTURE PLANNING (APPLICATIONS: PRESCRIBED FORMS AND PROCEDURE) REGULATIONS 2009


DOC REF: 4.5 KEY PLAN

Drawn	Checked	Approved	Date
SM	AH	JD	01/08/24

GH Project Number  
 201566.00001  
 Scale at A3  
 1:12,000


Drawing Number  
 GH-20156600001-LP-0  
 Revision  
 4

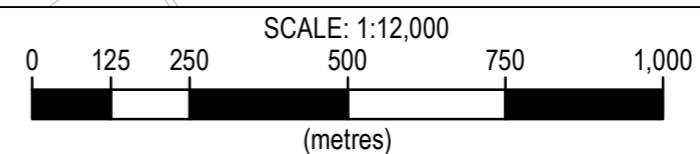

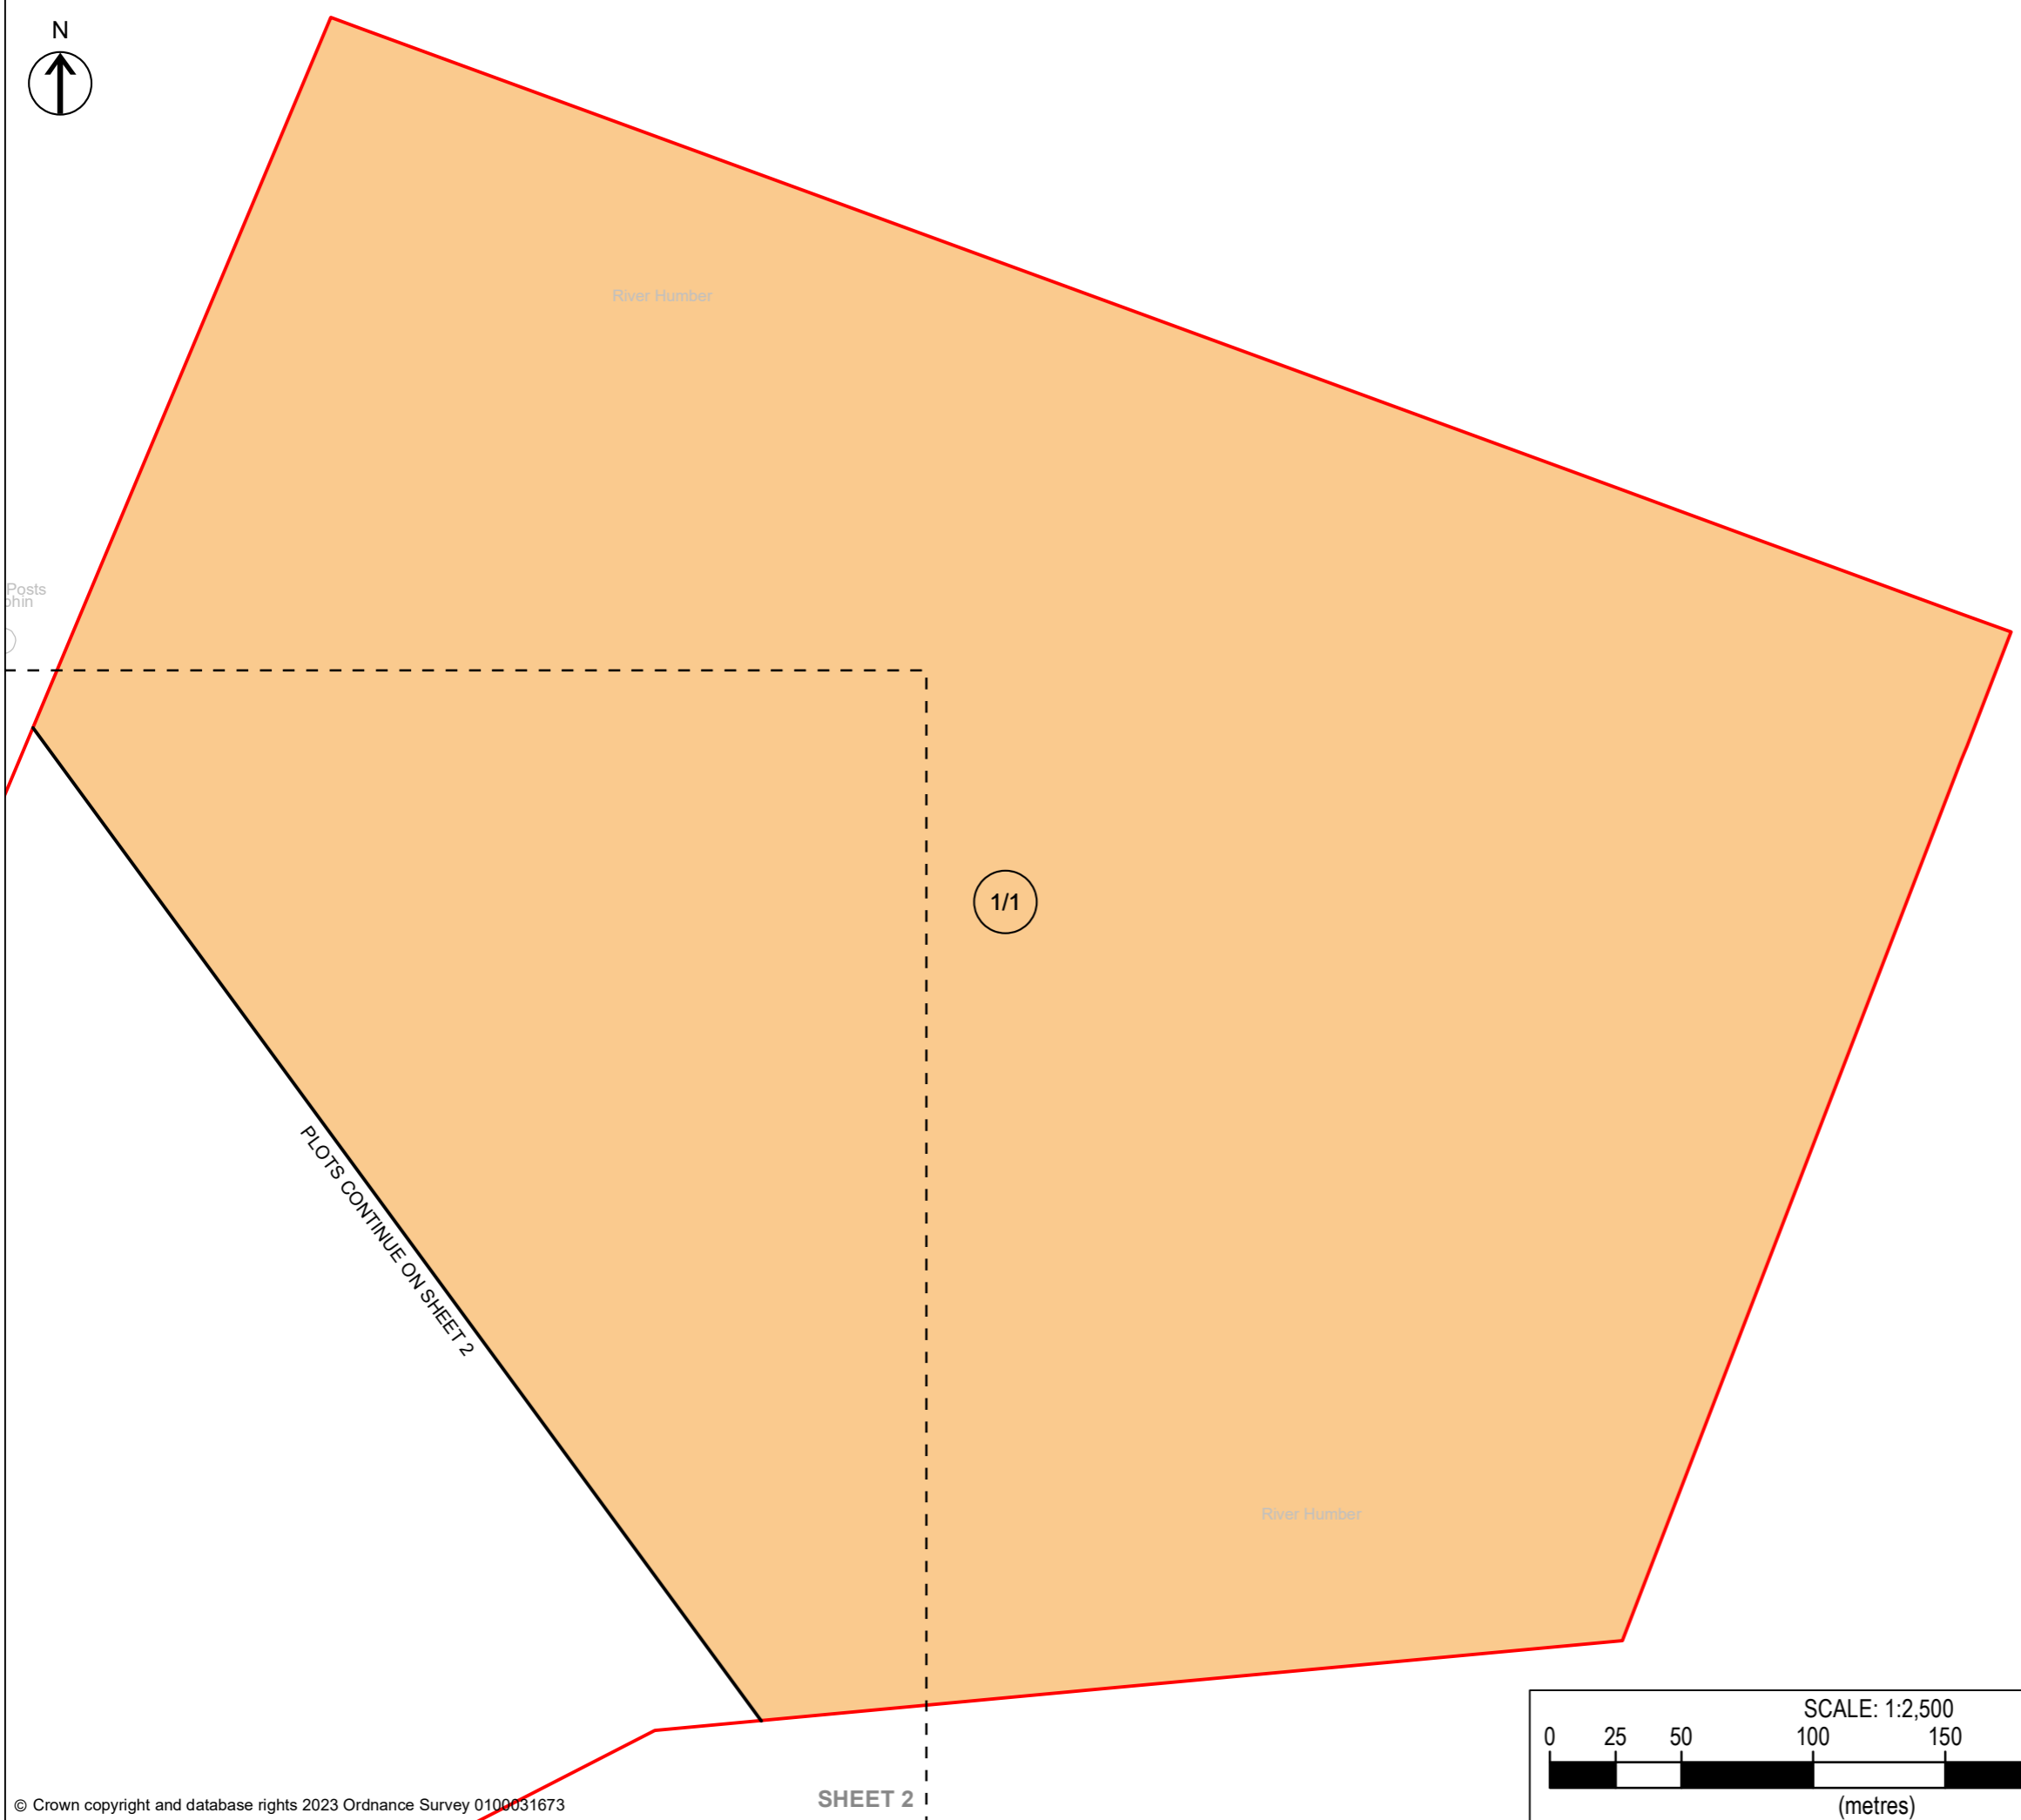

**SHEET 1**

COPYRIGHT GATELEY HAMER LIMITED. THIS DOCUMENT HAS BEEN PREPARED PURSUANT TO AND SUBJECT TO THE TERMS OF APPOINTMENT BY THE CLIENT AND FOR THE SPECIFIC PURPOSES CONNECTED WITH THE PROJECT ONLY. IT SHOULD NOT BE RELIED UPON BY ANY OTHER PARTY OR USED FOR ANY OTHER PURPOSE. GATELEY HAMER ACCEPTS NO LIABILITY WHICH MAY ARISE FROM RELIANCE OR USE OF THIS DOCUMENT OR THE DATA CONTAINED HEREIN BY ANY OTHER PARTY OR FOR ANY OTHER PURPOSE.

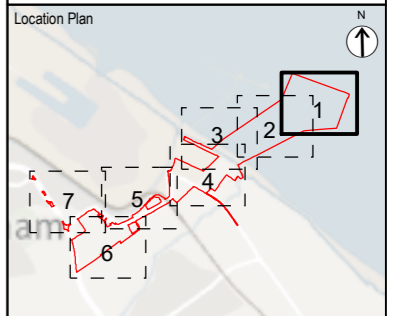

**Notes**  
 1. DO NOT SCALE FROM THIS DRAWING. USE ONLY PRINTED DIMENSIONS  
 2. ALL DIMENSIONS ARE IN METRES UNLESS STATED OTHERWISE  
 3. THIS DRAWING IS TO BE READ IN CONJUNCTION WITH ALL OTHER RELEVANT DOCUMENTATION

**LEGEND**

- Order limits
- Adopted highway not included in the book of reference and not part of the Order land
- Land owned by Associated British Ports not included in the book of reference and not part of the Order land
- Crown land with leasehold ownership of Associated British Ports not part of the Order land
- Permanent acquisition
- Permanent rights and temporary possession and use
- Permanent rights in and temporary possession and use of subsoil
- Temporary possession and use
- Suspend or interfere with private easements or rights only

Rev	Description	Date	By	Check	Approved
4	MINOR AMENDMENT TO ADOPTED HIGHWAY EXTENT	01/08/24	SM	AH	JD
3	FURTHER CHANGE APPLICATION	12/06/24	SM	AH	JD
2	CHANGE APPLICATION	22/04/24	SM	AH	AS
1	DCO APPLICATION	14/09/23	JD	SM	AS

Purpose of Issue  
 MINOR AMENDMENT TO ADOPTED HIGHWAY EXTENT

**Gateley / HAMER**  
 One Eleven Edmund Street  
 Birmingham B3 2HJ  
 Tel: 0121 234 0000  
 Web: gateleyhamer.com



Project Title  
 TR030008 - IMMINGHAM GREEN ENERGY TERMINAL


Drawing Title  
 LAND PLAN IN ACCORDANCE WITH REGULATIONS 5(2)(i) AND 5(2)(n) OF THE INFRASTRUCTURE PLANNING (APPLICATIONS: PRESCRIBED FORMS AND PROCEDURE) REGULATIONS 2009

DOC REF: 4.5 SHEET 1 OF 7

Drawn	Checked	Approved	Date
SM	AH	JD	01/08/24

GH Project Number  
 201566.00001  
 Scale at A3  
 1:2,500

Drawing Number  
 GH-20156600001-LP-1  
 Revision  
 4

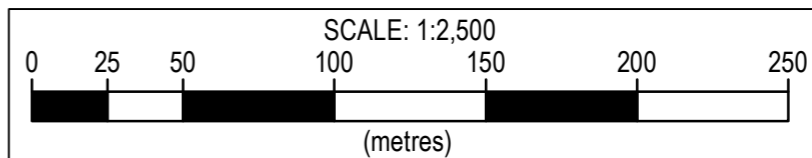


PLOTS CONTINUE ON SHEET 2



SHEET 1

COPYRIGHT GATELEY HAMER LIMITED. THIS DOCUMENT HAS BEEN PREPARED PURSUANT TO AND SUBJECT TO THE TERMS OF APPOINTMENT BY THE CLIENT AND FOR THE SPECIFIC PURPOSES CONNECTED WITH THE PROJECT ONLY. IT SHOULD NOT BE RELIED UPON BY ANY OTHER PARTY OR USED FOR ANY OTHER PURPOSE. GATELEY HAMER ACCEPTS NO LIABILITY WHICH MAY ARISE FROM RELIANCE OR USE OF THIS DOCUMENT OR THE DATA CONTAINED HEREIN BY ANY OTHER PARTY OR FOR ANY OTHER PURPOSE.

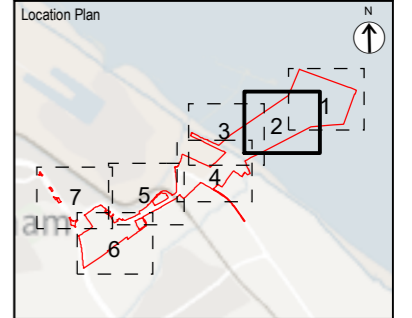

Notes  
1. DO NOT SCALE FROM THIS DRAWING. USE ONLY PRINTED DIMENSIONS  
2. ALL DIMENSIONS ARE IN METRES UNLESS STATED OTHERWISE  
3. THIS DRAWING IS TO BE READ IN CONJUNCTION WITH ALL OTHER RELEVANT DOCUMENTATION

LEGEND

- Order limits
- Adopted highway not included in the book of reference and not part of the Order land
- Land owned by Associated British Ports not included in the book of reference and not part of the Order land
- Crown land with leasehold ownership of Associated British Ports not part of the Order land
- Permanent acquisition
- Permanent rights and temporary possession and use
- Permanent rights in and temporary possession and use of subsoil
- Temporary possession and use
- Suspend or interfere with private easements or rights only

Rev	Description	Date	By	Check	Approved
4	MINOR AMENDMENT TO ADOPTED HIGHWAY EXTENT	01/08/24	SM	AH	JD
3	FURTHER CHANGE APPLICATION	12/06/24	SM	AH	JD
2	CHANGE APPLICATION	22/04/24	SM	AH	AS
1	DCO APPLICATION	14/09/23	JD	SM	AS

Purpose of Issue  
MINOR AMENDMENT TO ADOPTED HIGHWAY EXTENT

**Gateley / HAMER**  
One Eleven Edmund Street  
Birmingham B3 2HJ  
Tel: 0121 234 0000  
Web: gateleyhamer.com



Project Title  
TR030008 - IMMINGHAM GREEN ENERGY TERMINAL

Drawing Title  
LAND PLAN IN ACCORDANCE WITH REGULATIONS 5(2)(i) AND 5(2)(n) OF THE INFRASTRUCTURE PLANNING (APPLICATIONS: PRESCRIBED FORMS AND PROCEDURE) REGULATIONS 2009


DOC REF: 4.5 SHEET 2 OF 7

Drawn	Checked	Approved	Date
SM	AH	JD	01/08/24

SHEET 2


GH Project Number  
201566.00001  
Scale at A3  
1:2,500

Drawing Number  
GH-20156600001-LP-2  
Revision  
4

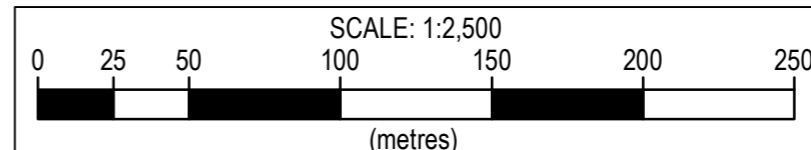


SHEET 3

SHEET 4

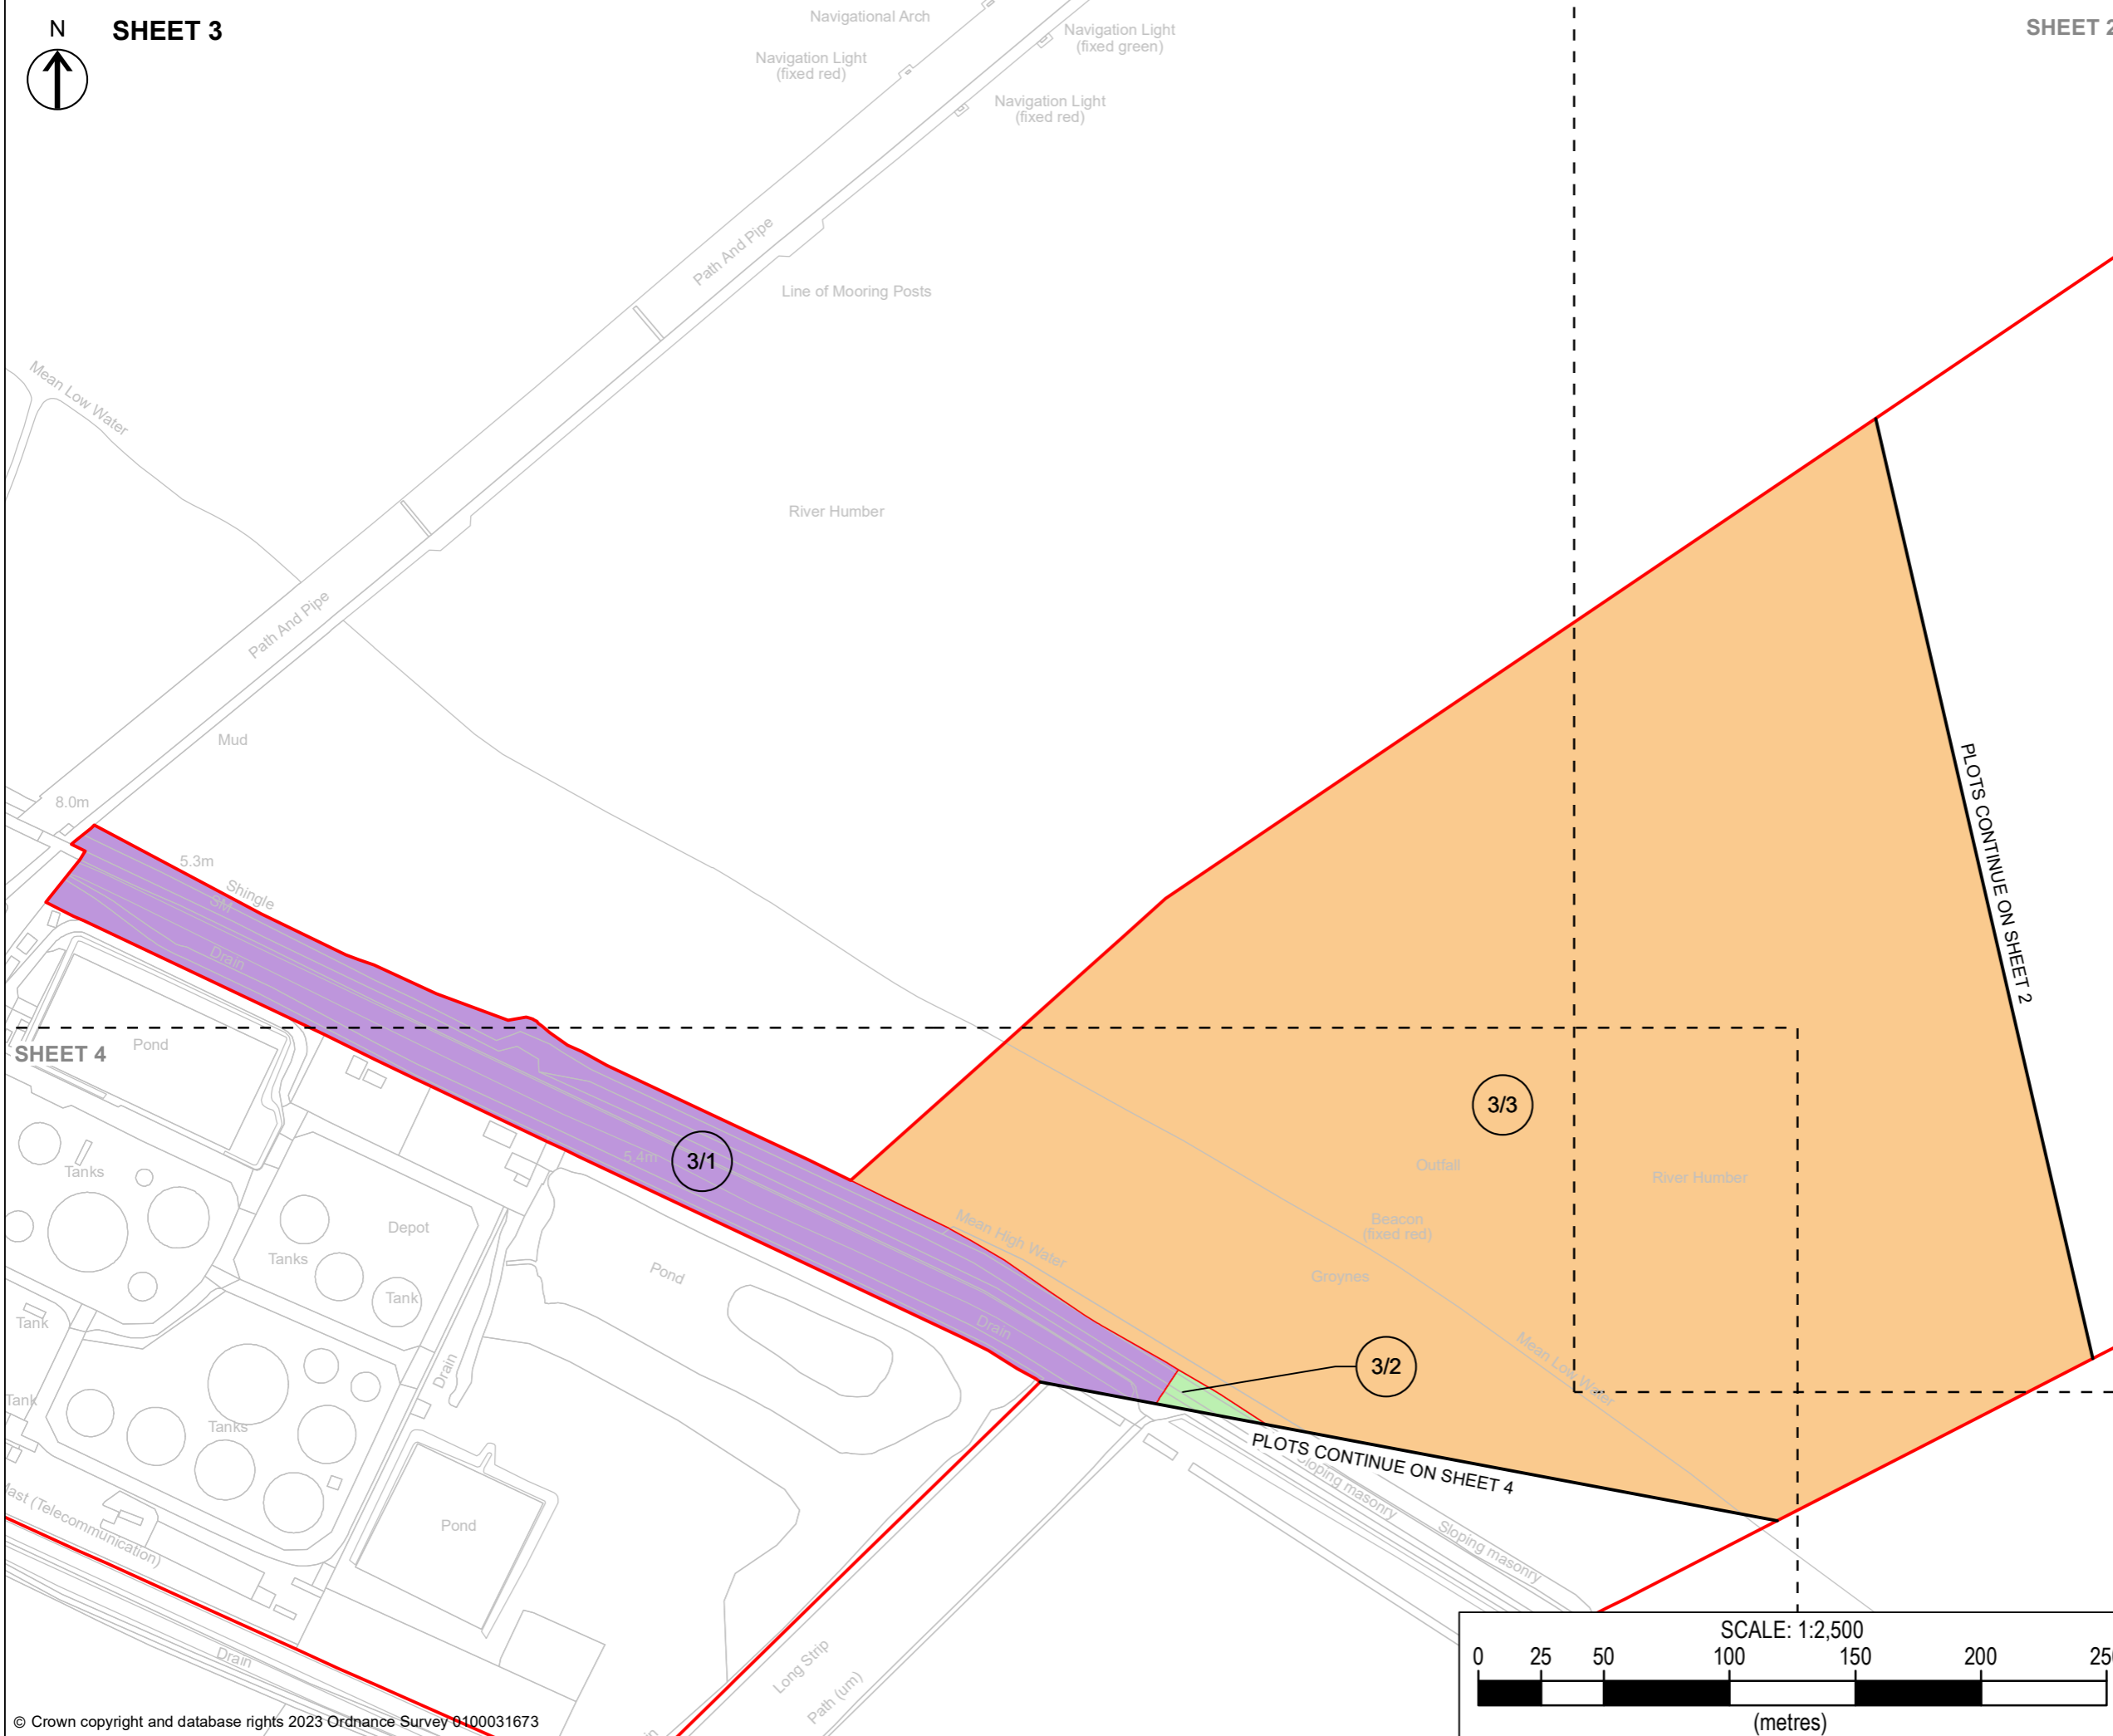

**SHEET 2**

COPYRIGHT GATELEY HAMER LIMITED. THIS DOCUMENT HAS BEEN PREPARED PURSUANT TO AND SUBJECT TO THE TERMS OF APPOINTMENT BY THE CLIENT AND FOR THE SPECIFIC PURPOSES CONNECTED WITH THE PROJECT ONLY. IT SHOULD NOT BE RELIED UPON BY ANY OTHER PARTY OR USED FOR ANY OTHER PURPOSE. GATELEY HAMER ACCEPTS NO LIABILITY WHICH MAY ARISE FROM RELIANCE OR USE OF THIS DOCUMENT OR THE DATA CONTAINED HEREIN BY ANY OTHER PARTY OR FOR ANY OTHER PURPOSE.

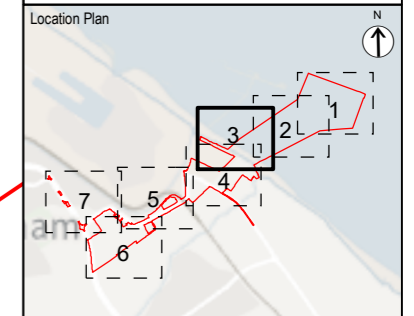

**Notes**

- DO NOT SCALE FROM THIS DRAWING. USE ONLY PRINTED DIMENSIONS
- ALL DIMENSIONS ARE IN METRES UNLESS STATED OTHERWISE
- THIS DRAWING IS TO BE READ IN CONJUNCTION WITH ALL OTHER RELEVANT DOCUMENTATION

**LEGEND**

- Order limits
- Adopted highway not included in the book of reference and not part of the Order land
- Land owned by Associated British Ports not included in the book of reference and not part of the Order land
- Crown land with leasehold ownership of Associated British Ports not part of the Order land
- Permanent acquisition
- Permanent rights and temporary possession and use
- Permanent rights in and temporary possession and use of subsoil
- Temporary possession and use
- Suspend or interfere with private easements or rights only

4	MINOR AMENDMENT TO ADOPTED HIGHWAY EXTENT	01/08/24	SM	AH	JD
3	FURTHER CHANGE APPLICATION	12/06/24	SM	AH	JD
2	CHANGE APPLICATION	22/04/24	SM	AH	AS
1	DCO APPLICATION	14/09/23	JD	SM	AS
Rev	Description	Date	By	Check	Approved

Purpose of Issue  
MINOR AMENDMENT TO ADOPTED HIGHWAY EXTENT

**Gateley / HAMER**  
 One Eleven Edmund Street  
 Birmingham B3 2HJ  
 Tel: 0121 234 0000  
 Web: gateleyhamer.com



Project Title  
**TR030008 - IMMINGHAM GREEN ENERGY TERMINAL**


Drawing Title  
**LAND PLAN IN ACCORDANCE WITH REGULATIONS 5(2)(i) AND 5(2)(n) OF THE INFRASTRUCTURE PLANNING (APPLICATIONS: PRESCRIBED FORMS AND PROCEDURE) REGULATIONS 2009**



DOC REF: 4.5 SHEET 3 OF 7

Drawn	Checked	Approved	Date
SM	AH	JD	01/08/24

GH Project Number  
201566.00001  
Scale at A3  
1:2,500

Drawing Number  
GH-20156600001-LP-3  
Revision  
4

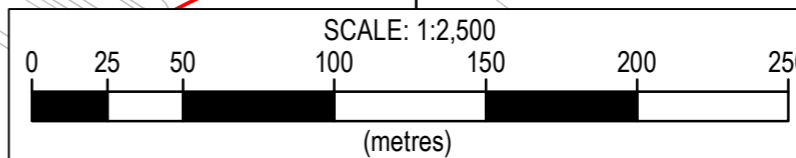

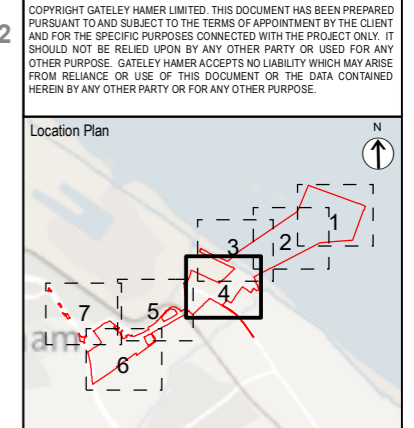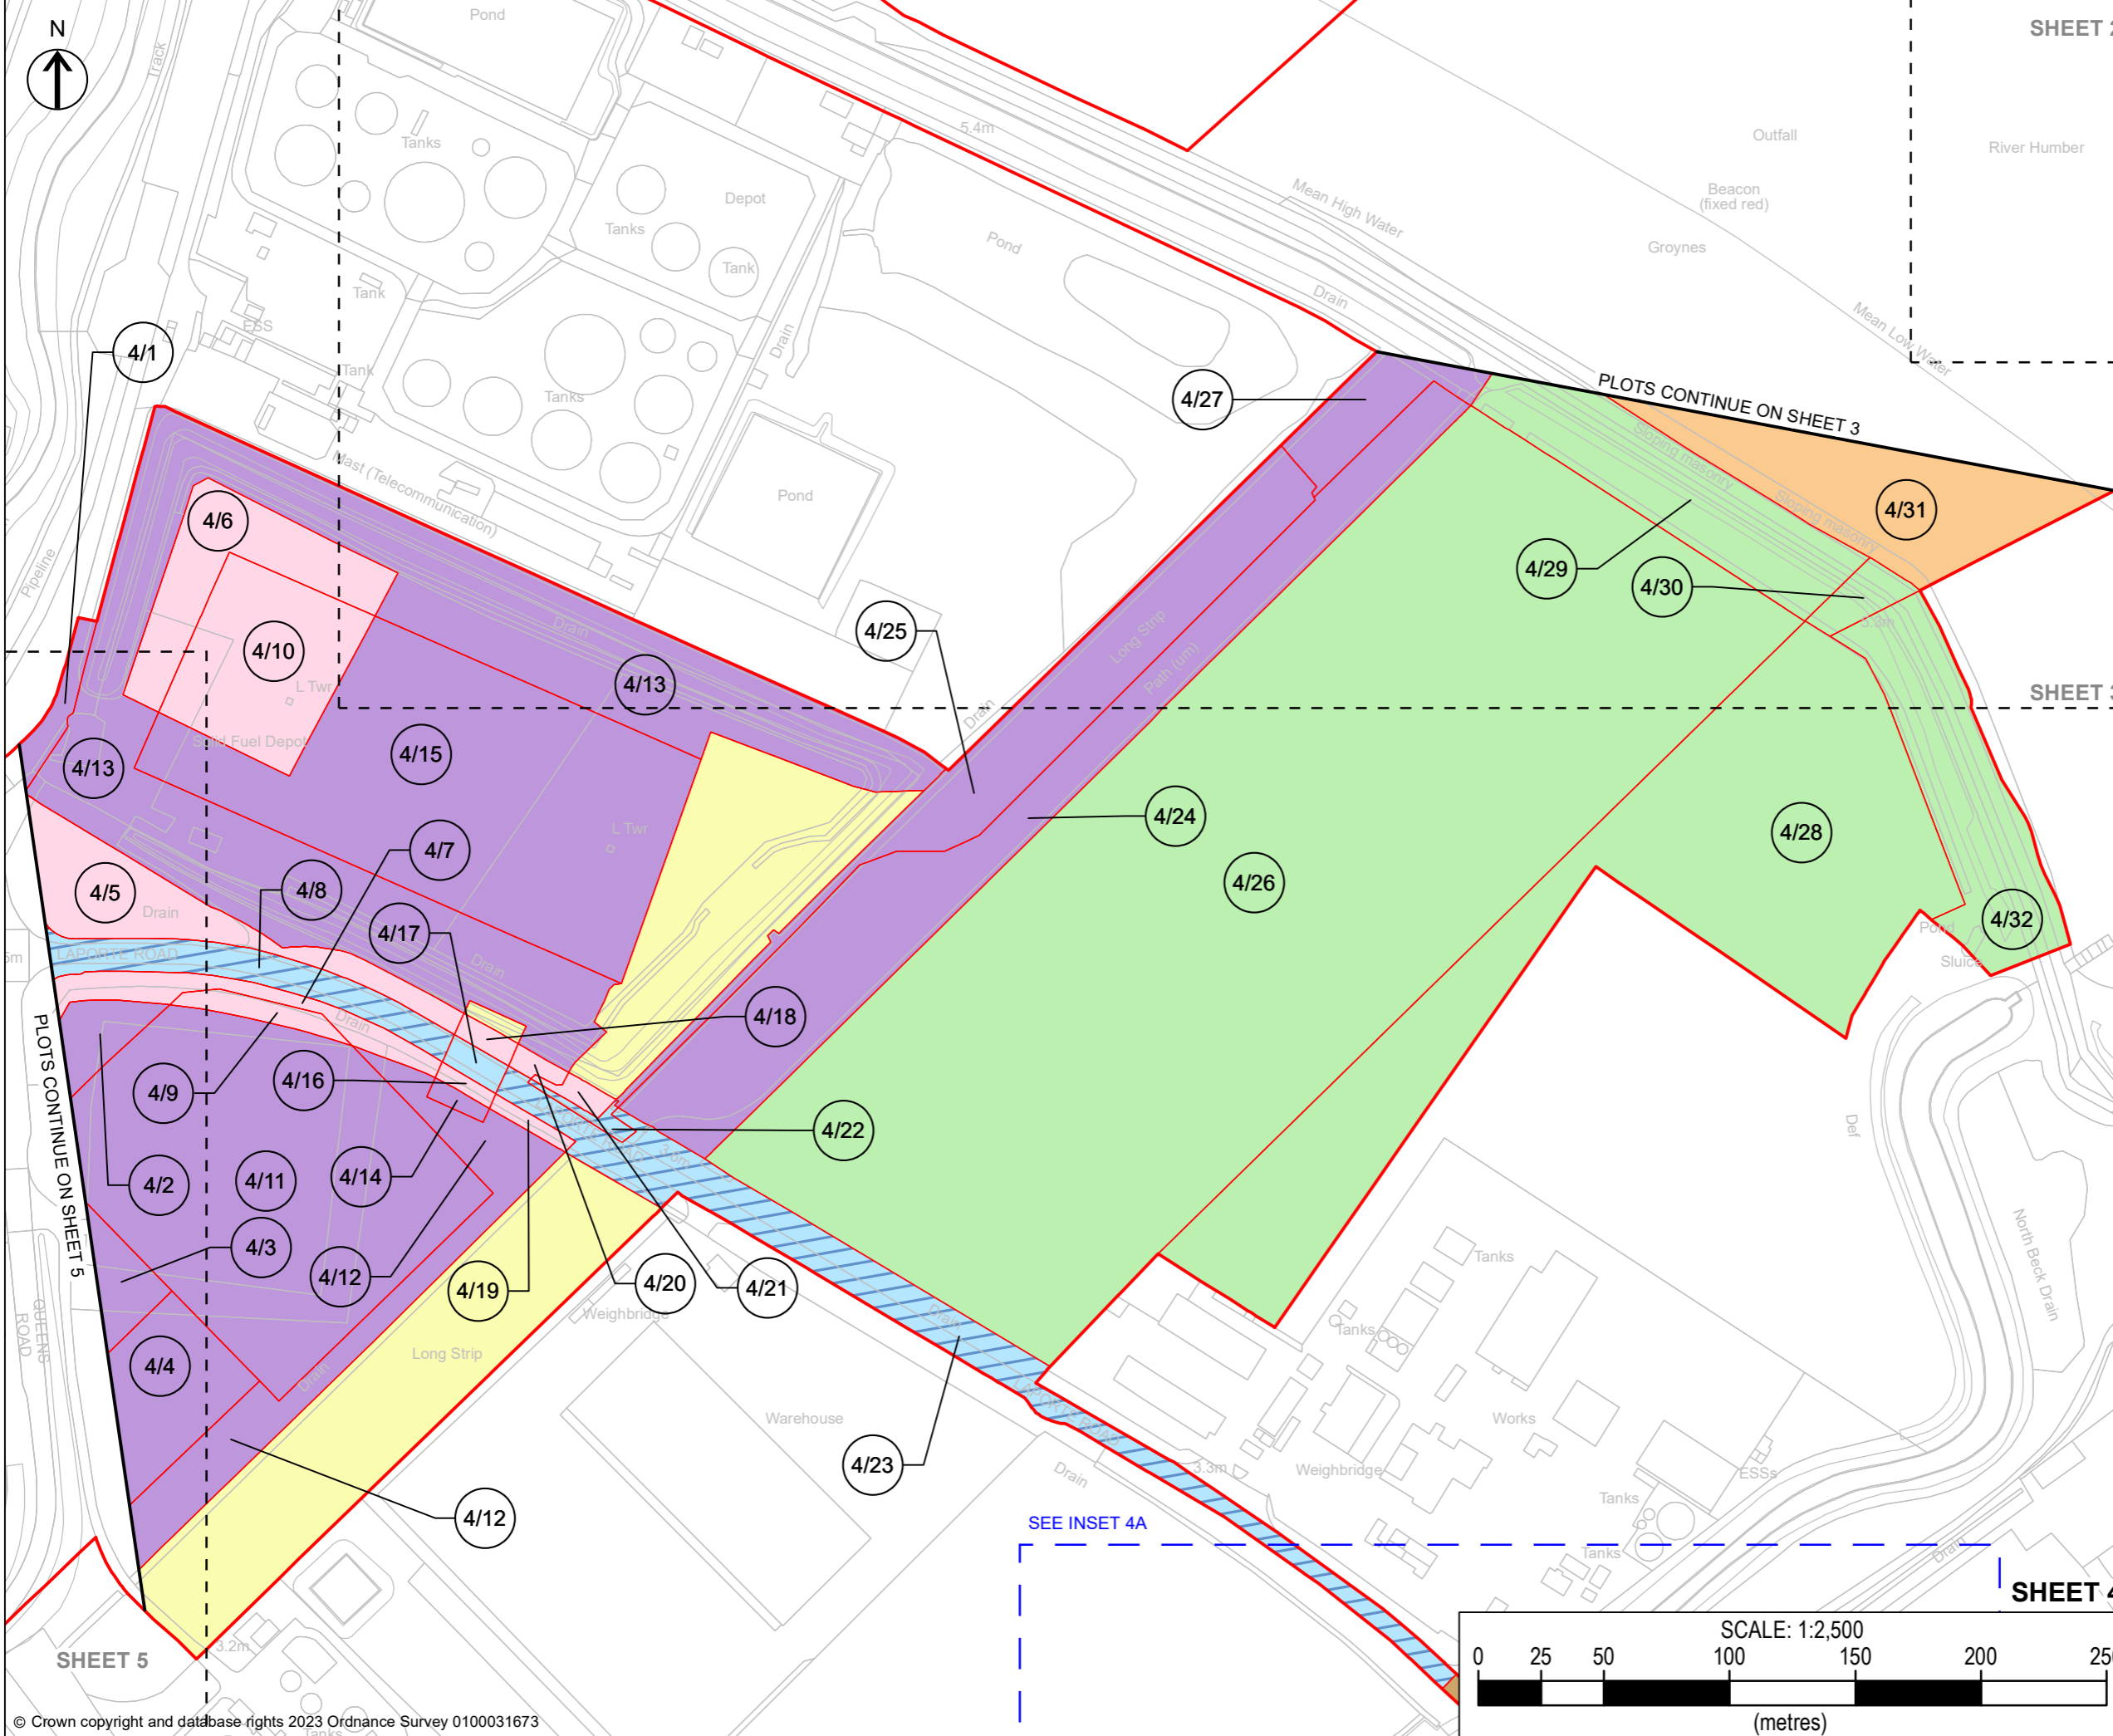

**Notes**  
 1. DO NOT SCALE FROM THIS DRAWING. USE ONLY PRINTED DIMENSIONS  
 2. ALL DIMENSIONS ARE IN METRES UNLESS STATED OTHERWISE  
 3. THIS DRAWING IS TO BE READ IN CONJUNCTION WITH ALL OTHER RELEVANT DOCUMENTATION  
 4. REFER TO LAND PLAN INSET SHEET 1 OF 6 FOR INSET 4A

**LEGEND**

- Order limits
- Adopted highway not included in the book of reference and not part of the Order land
- Land owned by Associated British Ports not included in the book of reference and not part of the Order land
- Crown land with leasehold ownership of Associated British Ports not part of the Order land
- Permanent acquisition
- Permanent rights and temporary possession and use
- Permanent rights in and temporary possession and use of subsoil
- Temporary possession and use
- Suspend or interfere with private easements or rights only

Rev	Description	Date	By	Check	Approved
4	MINOR AMENDMENT TO ADOPTED HIGHWAY EXTENT	01/08/24	SM	AH	JD
3	FURTHER CHANGE APPLICATION	12/06/24	SM	AH	JD
2	CHANGE APPLICATION	22/04/24	SM	AH	AS
1	DCO APPLICATION	14/09/23	JD	SM	AS

Purpose of Issue  
 MINOR AMENDMENT TO ADOPTED HIGHWAY EXTENT

**Gateley / HAMER**  
 One Eleven Edmund Street  
 Birmingham B3 2HJ  
 Tel: 0121 234 0000  
 Web: gateleyhamer.com



Project Title  
 TR030008 - IMMINGHAM GREEN ENERGY TERMINAL


Drawing Title  
 LAND PLAN IN ACCORDANCE WITH REGULATIONS 5(2)(i) AND 5(2)(n) OF THE INFRASTRUCTURE PLANNING (APPLICATIONS: PRESCRIBED FORMS AND PROCEDURE) REGULATIONS 2009


DOC REF: 4.5 SHEET 4 OF 7

Drawn	Checked	Approved	Date
SM	AH	JD	01/08/24


GH Project Number  
 201566.00001  
 Scale at A3  
 1:2,500

Drawing Number  
 GH-20156600001-LP-4  
 Revision  
 4

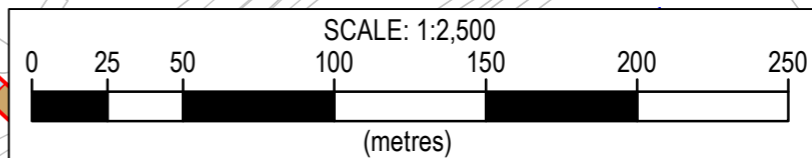

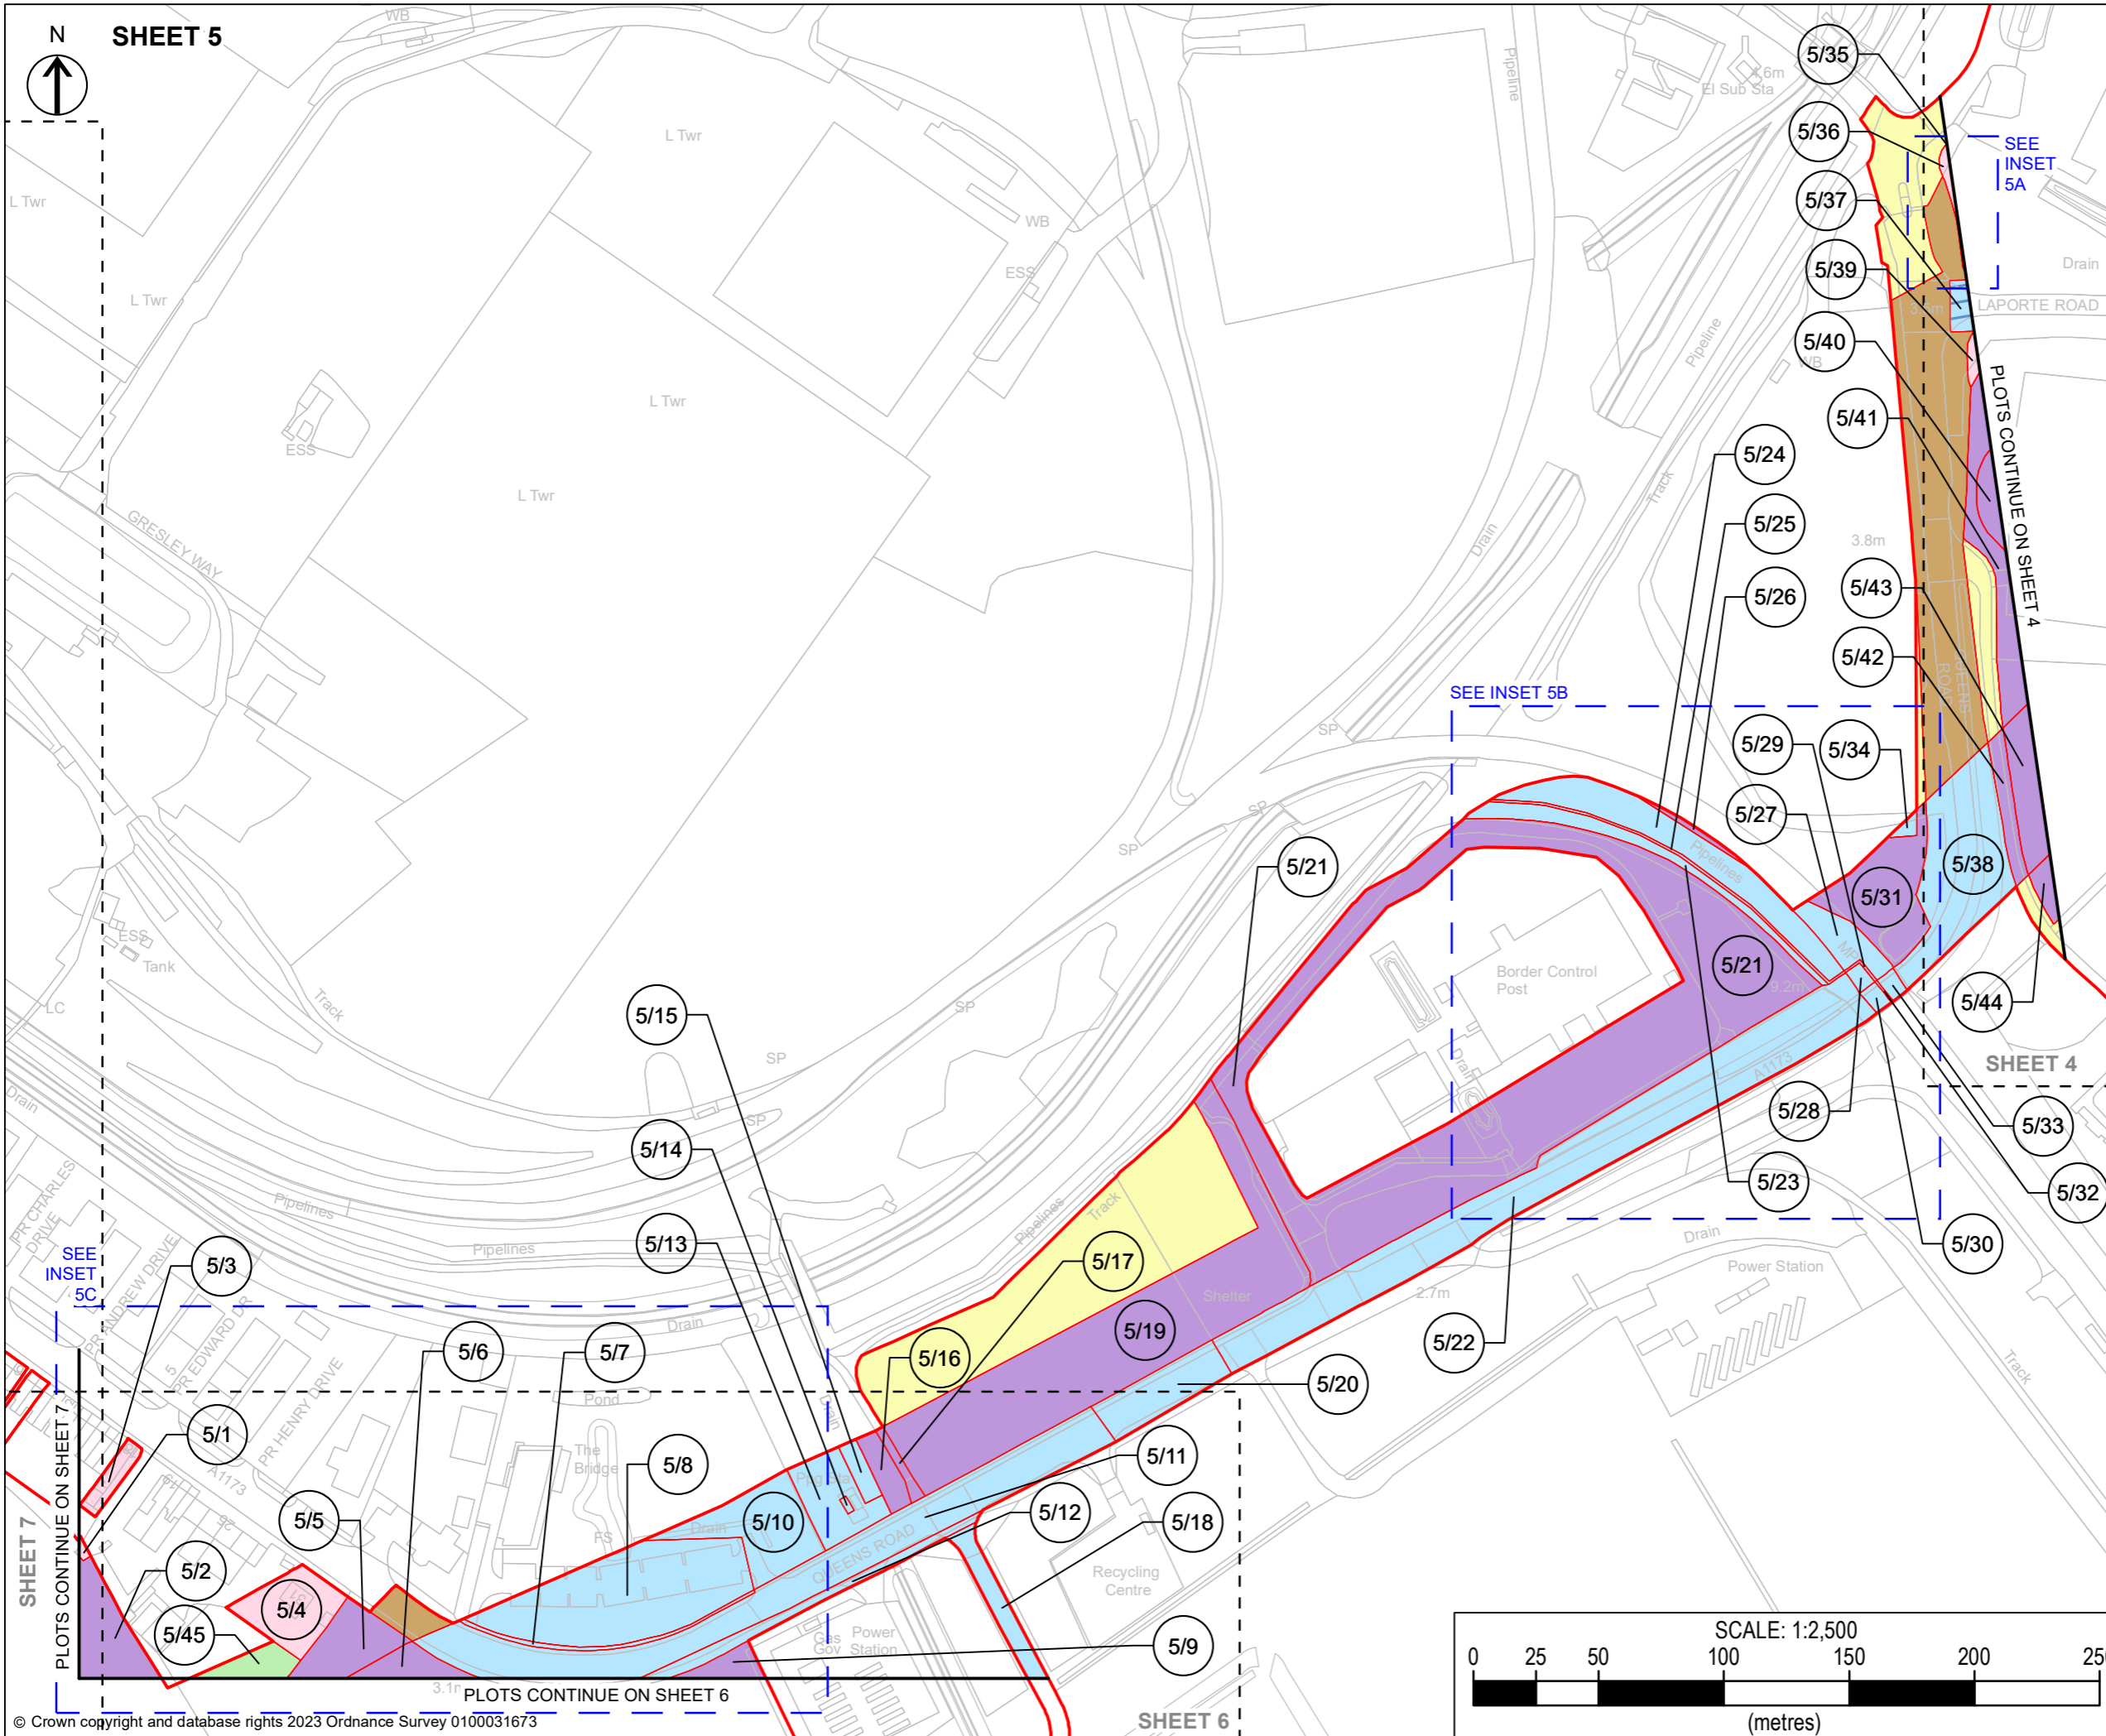

COPYRIGHT GATELEY HAMER LIMITED. THIS DOCUMENT HAS BEEN PREPARED PURSUANT TO AND SUBJECT TO THE TERMS OF APPOINTMENT BY THE CLIENT AND FOR THE SPECIFIC PURPOSES CONNECTED WITH THE PROJECT ONLY. IT SHOULD NOT BE RELIED UPON BY ANY OTHER PARTY OR USED FOR ANY OTHER PURPOSE. GATELEY HAMER ACCEPTS NO LIABILITY WHICH MAY ARISE FROM RELIANCE OR USE OF THIS DOCUMENT OR THE DATA CONTAINED HEREIN BY ANY OTHER PARTY OR FOR ANY OTHER PURPOSE.

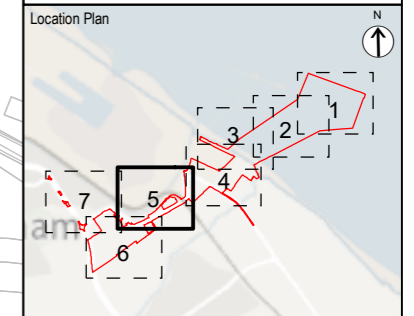

**Notes**  
 1. DO NOT SCALE FROM THIS DRAWING. USE ONLY PRINTED DIMENSIONS  
 2. ALL DIMENSIONS ARE IN METRES UNLESS STATED OTHERWISE  
 3. THIS DRAWING IS TO BE READ IN CONJUNCTION WITH ALL OTHER RELEVANT DOCUMENTATION  
 4. REFER TO LAND PLAN INSET SHEETS 2 OF 6 AND 3 OF 6 FOR INSETS 5A-5C

**LEGEND**

- Order limits
- Adopted highway not included in the book of reference and not part of the Order land
- Land owned by Associated British Ports not included in the book of reference and not part of the Order land
- Crown land with leasehold ownership of Associated British Ports not part of the Order land
- Permanent acquisition
- Permanent rights and temporary possession and use
- Permanent rights in and temporary possession and use of subsoil
- Temporary possession and use
- Suspend or interfere with private easements or rights only

4	MINOR AMENDMENT TO ADOPTED HIGHWAY EXTENT	01/08/24	SM	AH	JD
3	FURTHER CHANGE APPLICATION	12/06/24	SM	AH	JD
2	CHANGE APPLICATION	22/04/24	SM	AH	AS
1	DCO APPLICATION	14/09/23	JD	SM	AS
Rev	Description	Date	By	Check	Approved

Purpose of Issue  
 MINOR AMENDMENT TO ADOPTED HIGHWAY EXTENT

**Gateley / HAMER**  
 One Eleven Edmund Street  
 Birmingham B3 2HJ  
 Tel: 0121 234 0000  
 Web: gateleyhamer.com



Project Title  
 TR030008 - IMMINGHAM GREEN ENERGY TERMINAL


Drawing Title  
 LAND PLAN IN ACCORDANCE WITH REGULATIONS 5(2)(i) AND 5(2)(n) OF THE INFRASTRUCTURE PLANNING (APPLICATIONS: PRESCRIBED FORMS AND PROCEDURE) REGULATIONS 2009

DOC REF: 4.5 SHEET 5 OF 7


Drawn	Checked	Approved	Date
SM	AH	JD	01/08/24

GH Project Number  
 201566.00001  
 Scale at A3  
 1:2,500


Drawing Number  
 GH-20156600001-LP-5  
 Revision  
 4

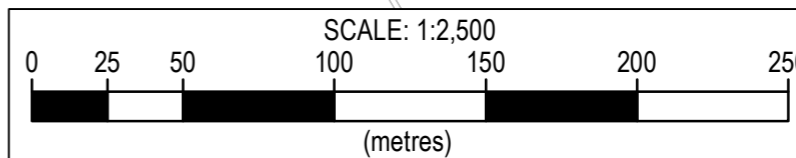



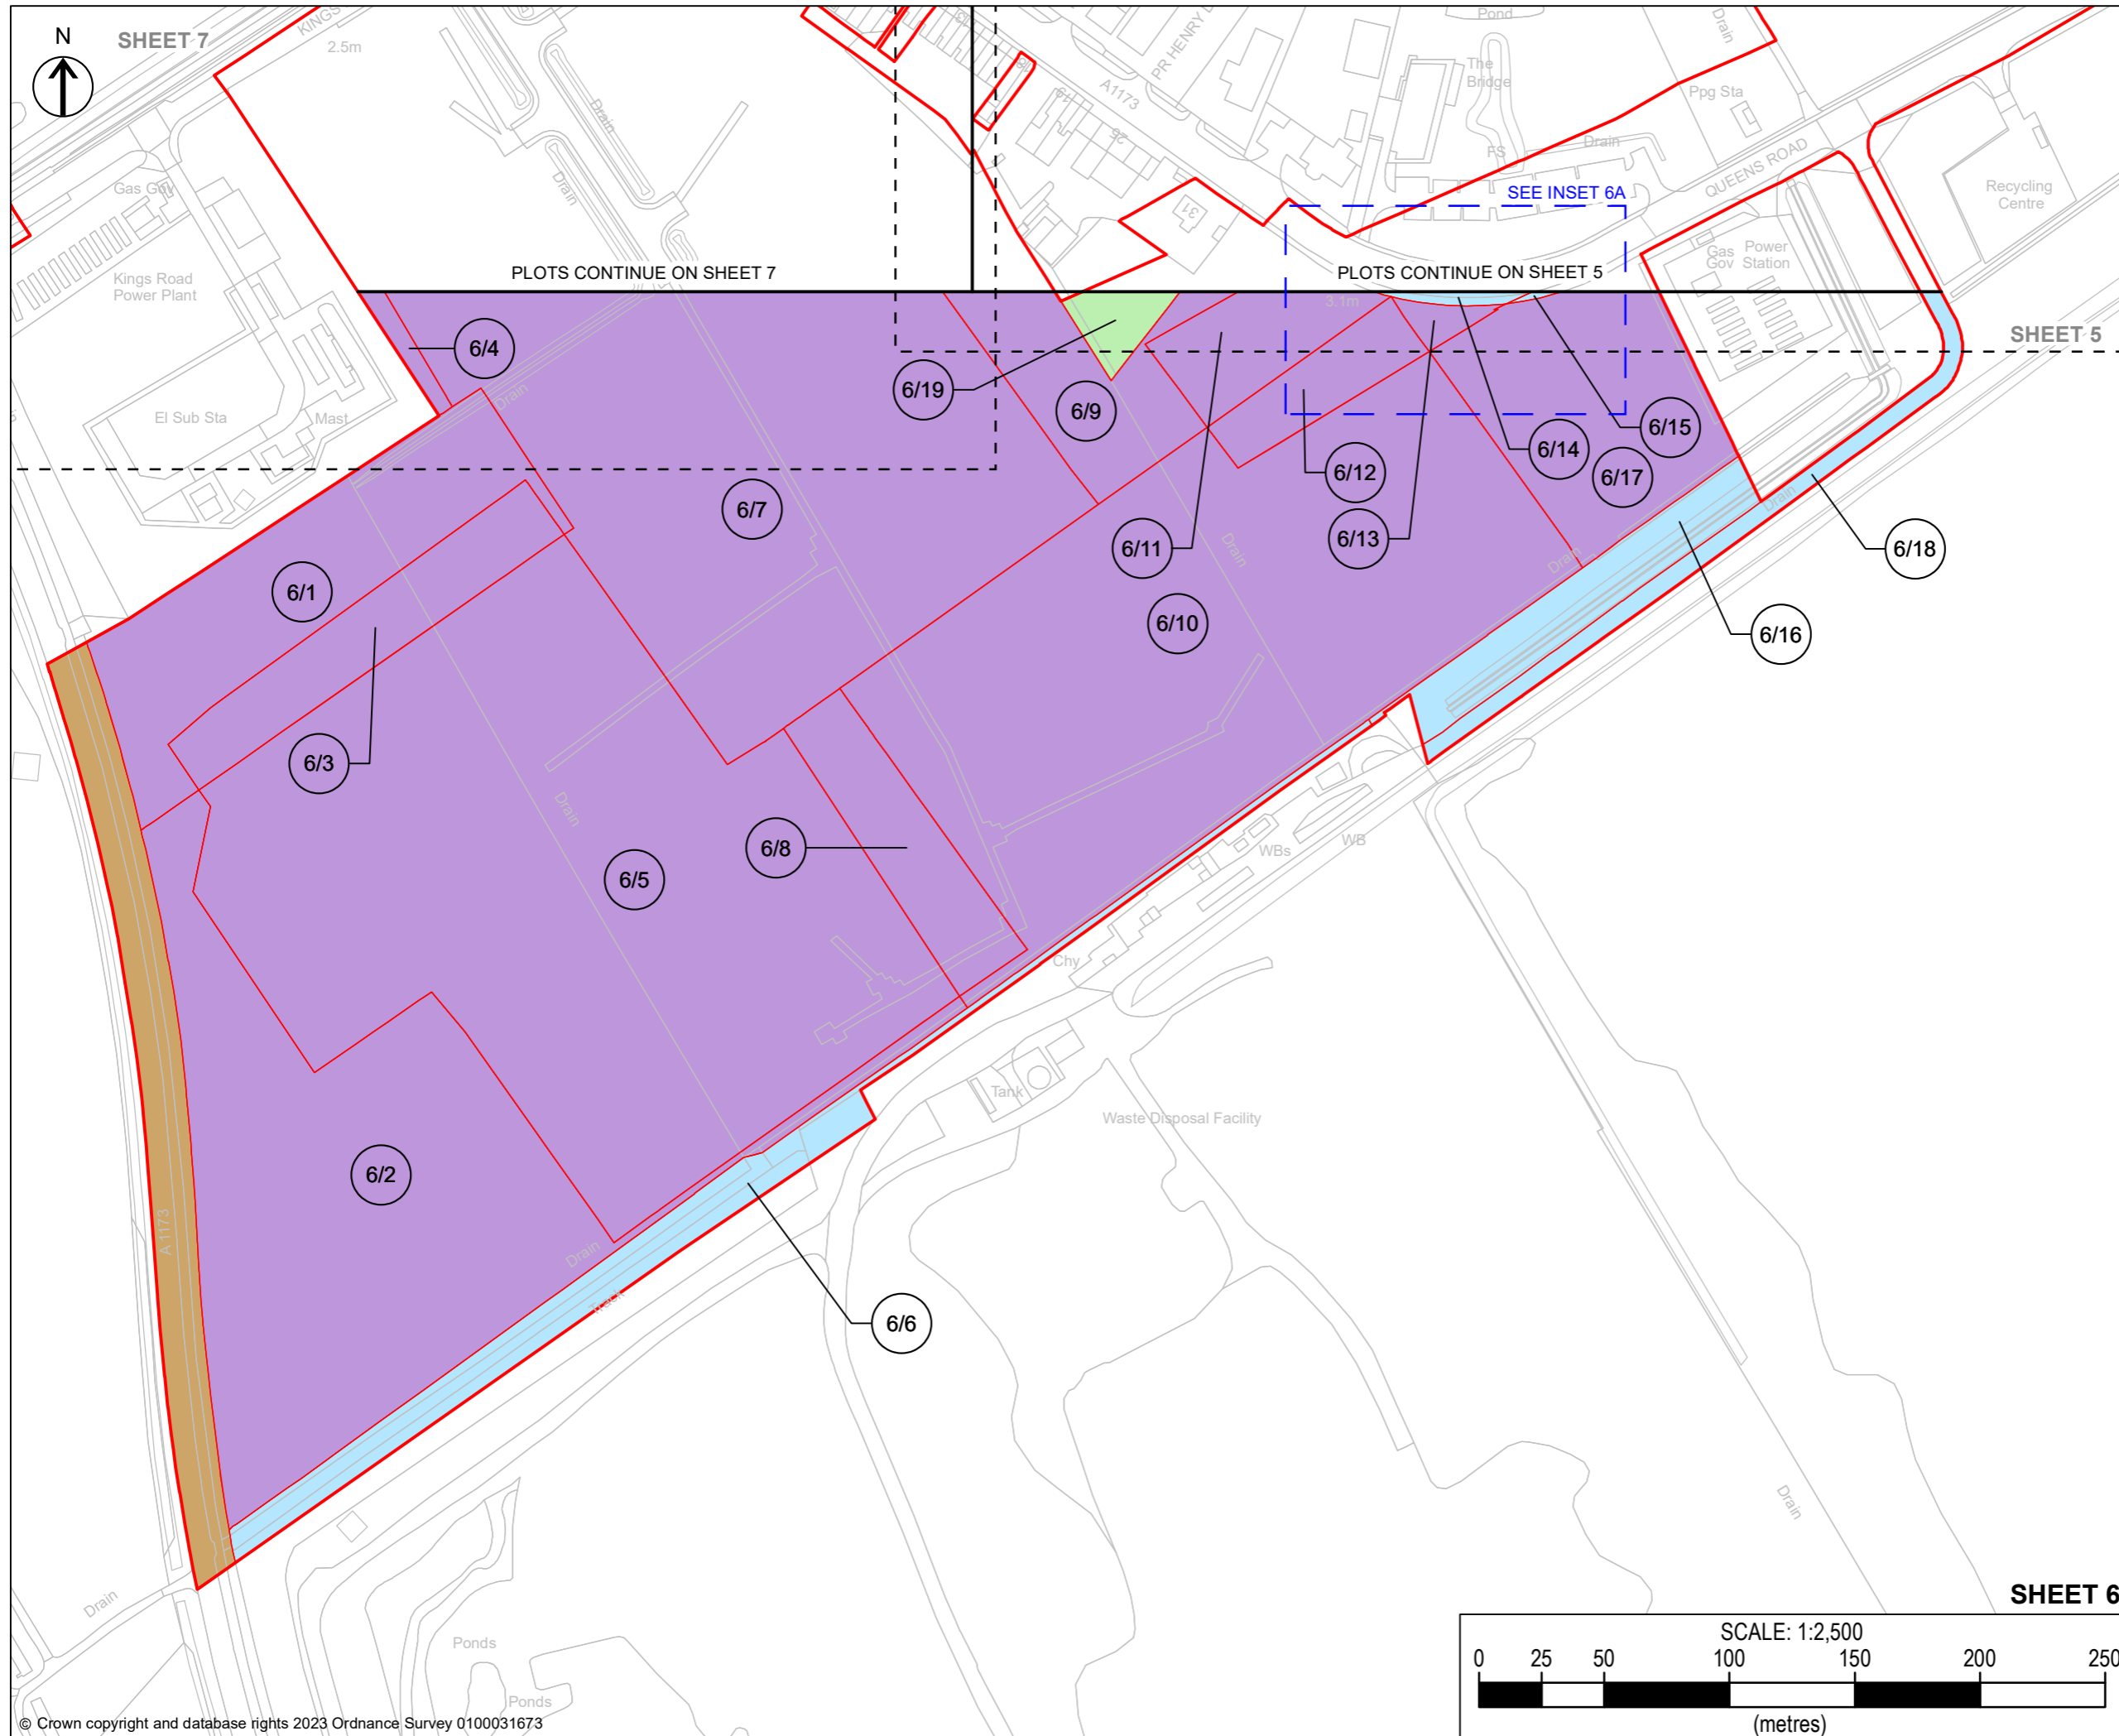

COPYRIGHT GATELEY HAMER LIMITED. THIS DOCUMENT HAS BEEN PREPARED PURSUANT TO AND SUBJECT TO THE TERMS OF APPOINTMENT BY THE CLIENT AND FOR THE SPECIFIC PURPOSES CONNECTED WITH THE PROJECT ONLY. IT SHOULD NOT BE RELIED UPON BY ANY OTHER PARTY OR USED FOR ANY OTHER PURPOSE. GATELEY HAMER ACCEPTS NO LIABILITY WHICH MAY ARISE FROM RELIANCE OR USE OF THIS DOCUMENT OR THE DATA CONTAINED HEREIN BY ANY OTHER PARTY OR FOR ANY OTHER PURPOSE.

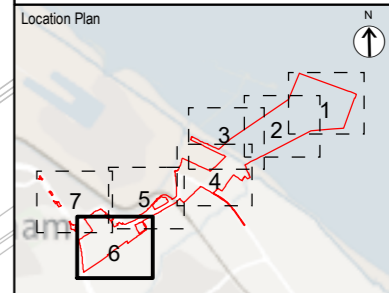

**Notes**  
 1. DO NOT SCALE FROM THIS DRAWING. USE ONLY PRINTED DIMENSIONS  
 2. ALL DIMENSIONS ARE IN METRES UNLESS STATED OTHERWISE  
 3. THIS DRAWING IS TO BE READ IN CONJUNCTION WITH ALL OTHER RELEVANT DOCUMENTATION  
 4. REFER TO LAND PLAN INSET SHEET 4 OF 6 FOR INSET 6A

**LEGEND**

- Order limits
- Adopted highway not included in the book of reference and not part of the Order land
- Land owned by Associated British Ports not included in the book of reference and not part of the Order land
- Crown land with leasehold ownership of Associated British Ports not part of the Order land
- Permanent acquisition
- Permanent rights and temporary possession and use
- Permanent rights in and temporary possession and use of subsoil
- Temporary possession and use
- Suspend or interfere with private easements or rights only

Rev	Description	Date	By	Check	Approved
4	MINOR AMENDMENT TO ADOPTED HIGHWAY EXTENT	01/08/24	SM	AH	JD
3	FURTHER CHANGE APPLICATION	12/06/24	SM	AH	JD
2	CHANGE APPLICATION	22/04/24	SM	AH	AS
1	DCO APPLICATION	14/09/23	JD	SM	AS

Purpose of Issue  
 MINOR AMENDMENT TO ADOPTED HIGHWAY EXTENT

**Gateley / HAMER**  
 One Eleven Edmund Street  
 Birmingham B3 2HJ  
 Tel: 0121 234 0000  
 Web: gateleyhamer.com




Project Title  
 TR030008 - IMMINGHAM GREEN ENERGY TERMINAL


Drawing Title  
 LAND PLAN IN ACCORDANCE WITH REGULATIONS 5(2)(i) AND 5(2)(n) OF THE INFRASTRUCTURE PLANNING (APPLICATIONS: PRESCRIBED FORMS AND PROCEDURE) REGULATIONS 2009

DOC REF: 4.5 SHEET 6 OF 7


Drawn	Checked	Approved	Date
SM	AH	JD	01/08/24

GH Project Number 201566.00001	Scale at A3 1:2,500
Drawing Number GH-20156600001-LP-6	Revision 4

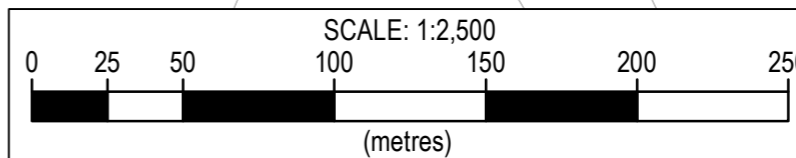

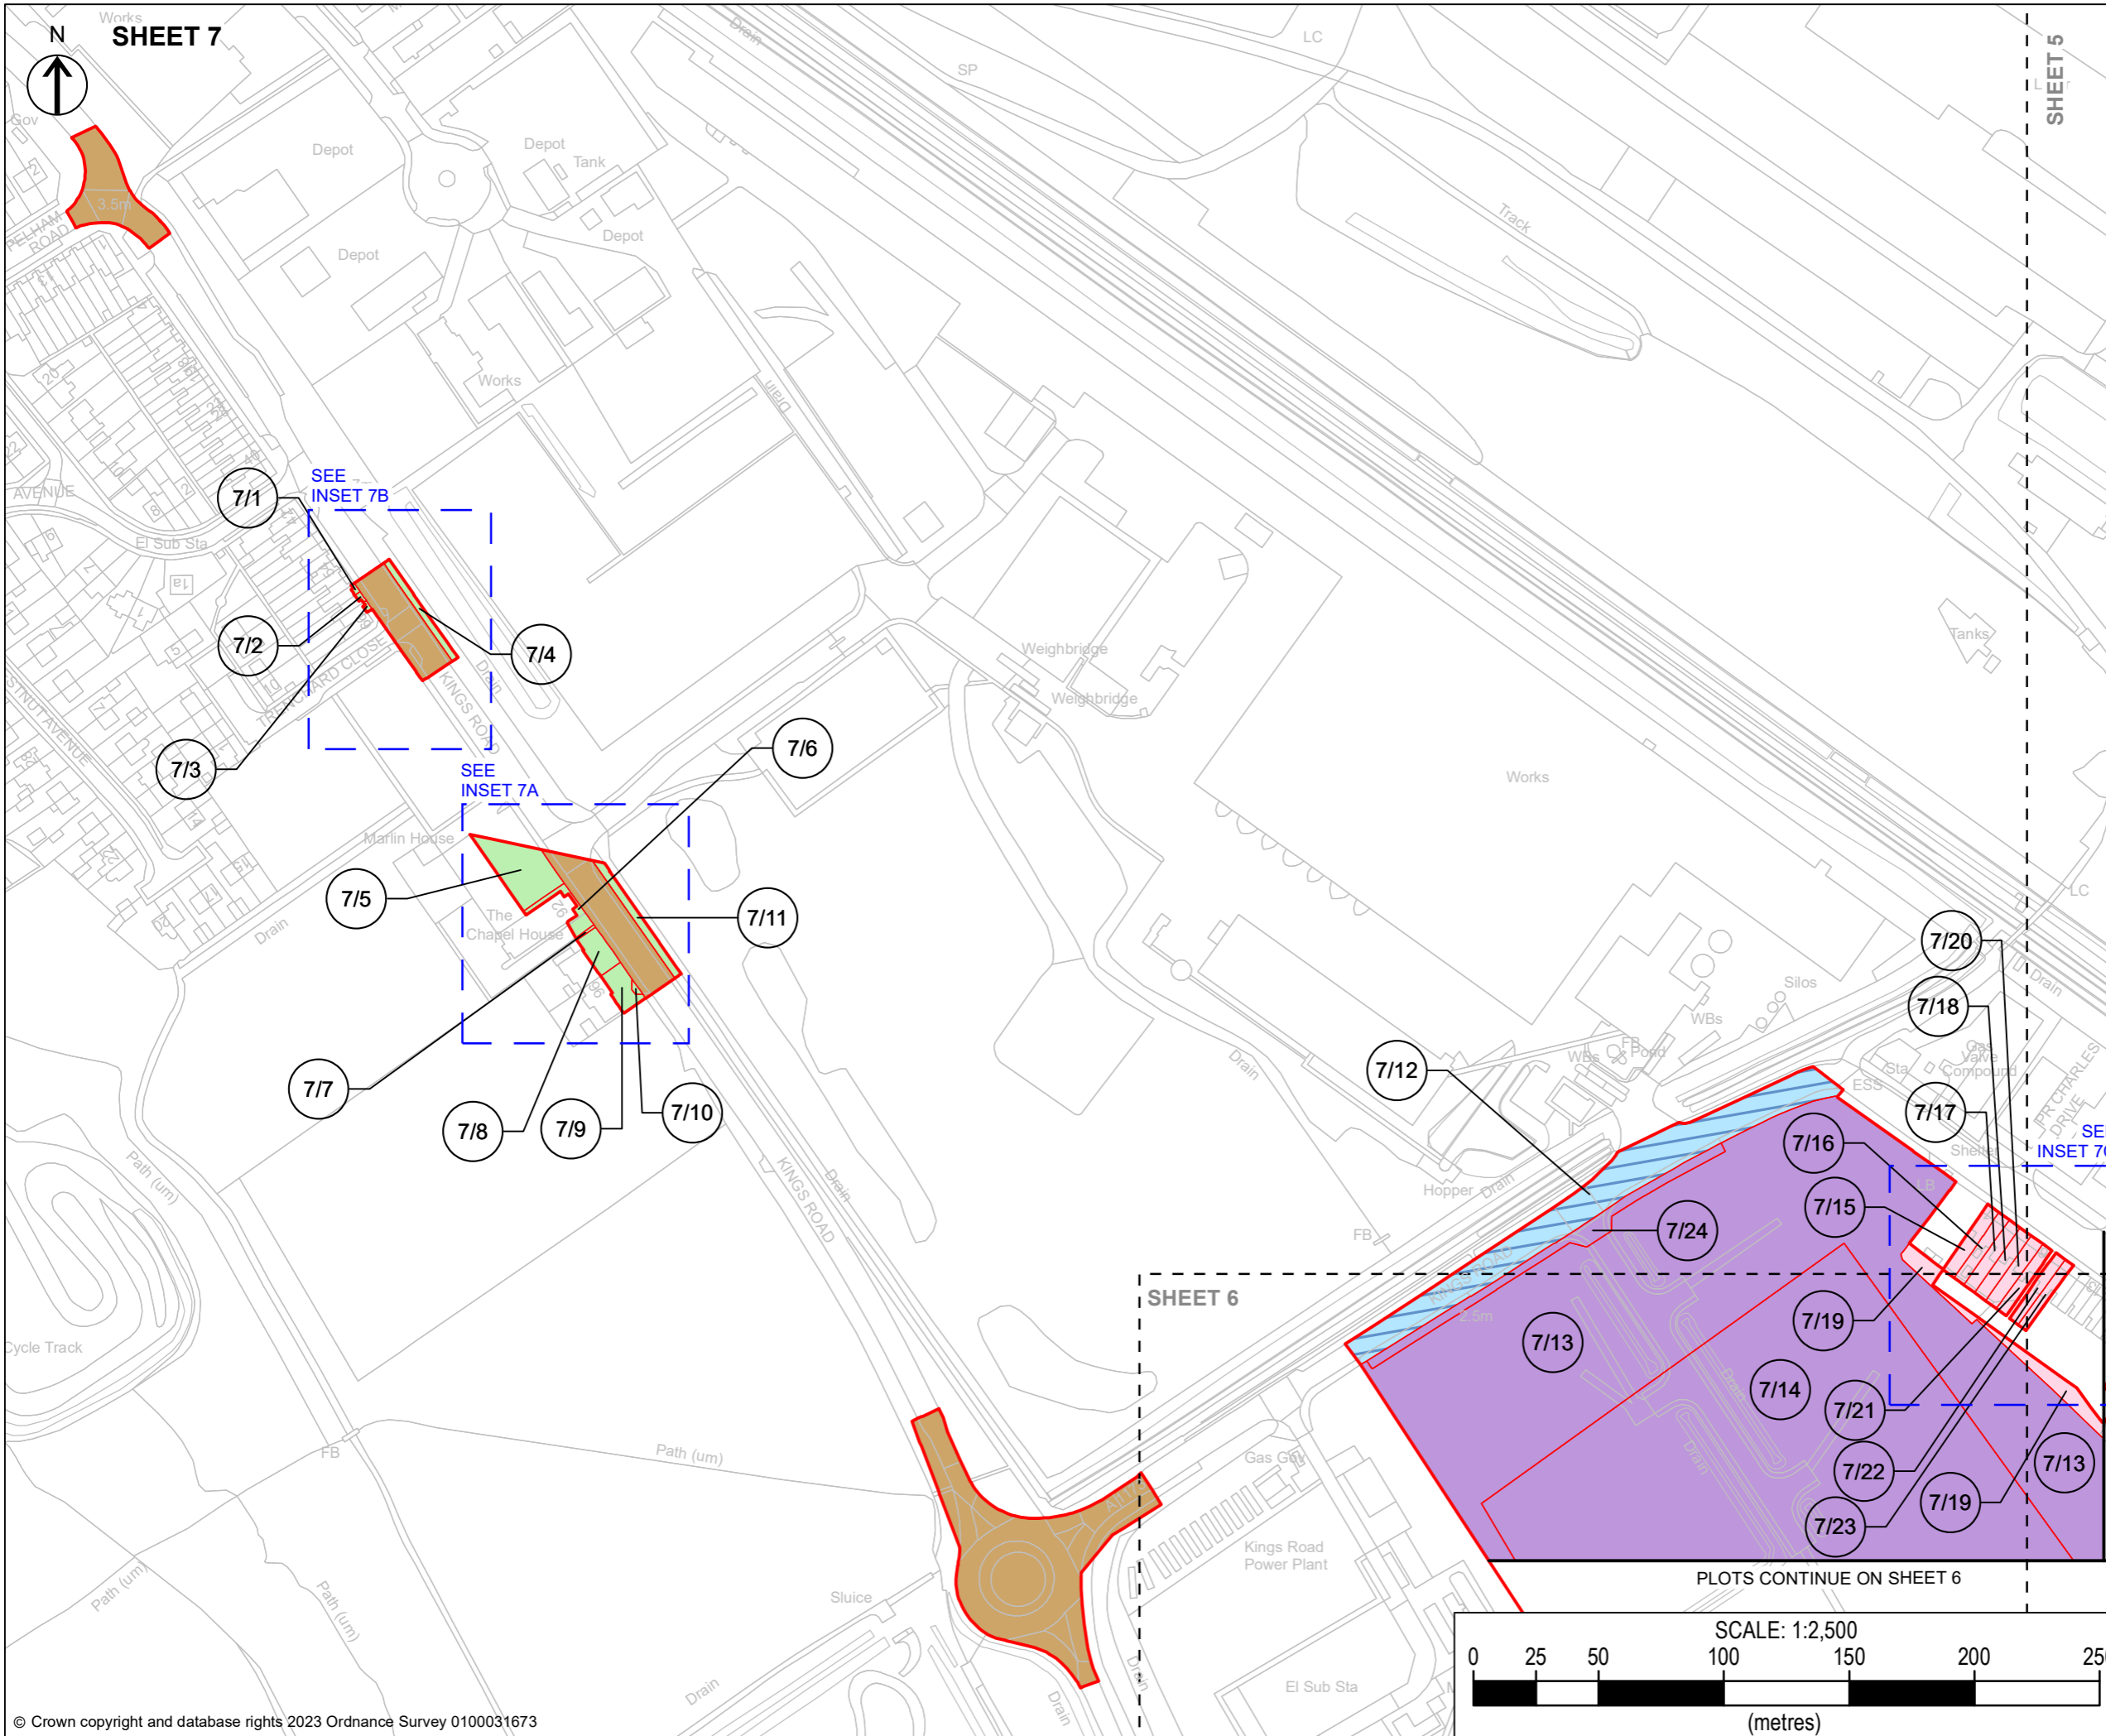

COPYRIGHT GATELEY HAMER LIMITED. THIS DOCUMENT HAS BEEN PREPARED PURSUANT TO AND SUBJECT TO THE TERMS OF APPOINTMENT BY THE CLIENT AND FOR THE SPECIFIC PURPOSES CONNECTED WITH THE PROJECT ONLY. IT SHOULD NOT BE RELIED UPON BY ANY OTHER PARTY OR USED FOR ANY OTHER PURPOSE. GATELEY HAMER ACCEPTS NO LIABILITY WHICH MAY ARISE FROM RELIANCE OR USE OF THIS DOCUMENT OR THE DATA CONTAINED HEREIN BY ANY OTHER PARTY OR FOR ANY OTHER PURPOSE.

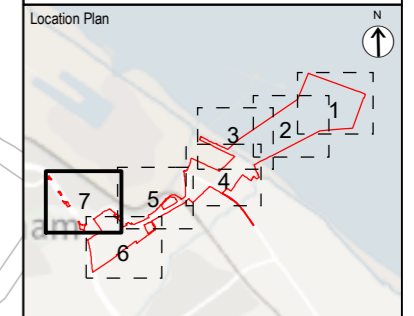

- Notes**
- DO NOT SCALE FROM THIS DRAWING. USE ONLY PRINTED DIMENSIONS
  - ALL DIMENSIONS ARE IN METRES UNLESS STATED OTHERWISE
  - THIS DRAWING IS TO BE READ IN CONJUNCTION WITH ALL OTHER RELEVANT DOCUMENTATION
  - REFER TO LAND PLAN INSET SHEETS 5 OF 6 AND 6 OF 6 FOR INSETS 7A - 7C

**LEGEND**

- Order limits
- Adopted highway not included in the book of reference and not part of the Order land
- Land owned by Associated British Ports not included in the book of reference and not part of the Order land
- Crown land with leasehold ownership of Associated British Ports not part of the Order land
- Permanent acquisition
- Permanent rights and temporary possession and use
- Permanent rights in and temporary possession and use of subsoil
- Temporary possession and use
- Suspend or interfere with private easements or rights only

Rev	Description	Date	By	Check	Approved
4	MINOR AMENDMENT TO ADOPTED HIGHWAY EXTENT	01/08/24	SM	AH	JD
3	FURTHER CHANGE APPLICATION	12/06/24	SM	AH	JD
2	CHANGE APPLICATION	22/04/24	SM	AH	AS
1	DCO APPLICATION	14/09/23	JD	SM	AS

Purpose of Issue  
MINOR AMENDMENT TO ADOPTED HIGHWAY EXTENT

**Gateley / HAMER**  
One Eleven Edmund Street  
Birmingham B3 2HJ  
Tel: 0121 234 0000  
Web: gateleyhamer.com



Project Title  
**TR030008 - IMMINGHAM GREEN ENERGY TERMINAL**


Drawing Title  
LAND PLAN IN ACCORDANCE WITH REGULATIONS 5(2)(i) AND 5(2)(n) OF THE INFRASTRUCTURE PLANNING (APPLICATIONS: PRESCRIBED FORMS AND PROCEDURE) REGULATIONS 2009

DOC REF: 4.5 SHEET 7 OF 7

Drawn	Checked	Approved	Date
SM	AH	JD	01/08/24

GH Project Number  
201566.00001  
Scale at A3  
1:2,500

Drawing Number  
GH-20156600001-LP-7  
Revision  
4

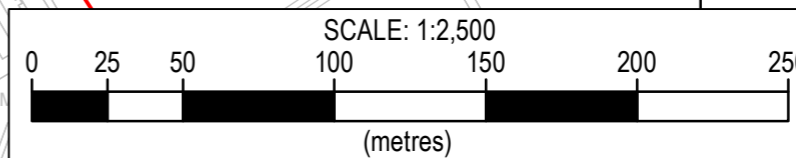

PLOTS CONTINUE ON SHEET 5


SHEET 6

PLOTS CONTINUE ON SHEET 6

SHEET 5

SHEET 7

COPYRIGHT GATELEY HAMER LIMITED. THIS DOCUMENT HAS BEEN PREPARED PURSUANT TO AND SUBJECT TO THE TERMS OF APPOINTMENT BY THE CLIENT AND FOR THE SPECIFIC PURPOSES CONNECTED WITH THE PROJECT ONLY. IT SHOULD NOT BE RELIED UPON BY ANY OTHER PARTY OR USED FOR ANY OTHER PURPOSE. GATELEY HAMER ACCEPTS NO LIABILITY WHICH MAY ARISE FROM RELIANCE OR USE OF THIS DOCUMENT OR THE DATA CONTAINED HEREIN BY ANY OTHER PARTY OR FOR ANY OTHER PURPOSE.

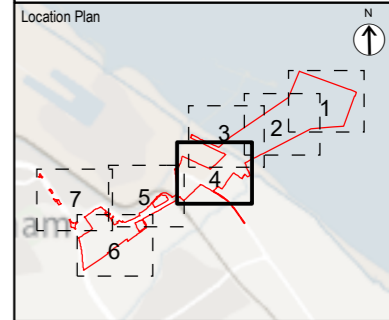

**Notes**  
 1. DO NOT SCALE FROM THIS DRAWING. USE ONLY PRINTED DIMENSIONS  
 2. ALL DIMENSIONS ARE IN METRES UNLESS STATED OTHERWISE  
 3. THIS DRAWING IS TO BE READ IN CONJUNCTION WITH ALL OTHER RELEVANT DOCUMENTATION

**LEGEND**

	Order limits
	Adopted highway not included in the book of reference and not part of the Order land
	Land owned by Associated British Ports not included in the book of reference and not part of the Order land
	Crown land with leasehold ownership of Associated British Ports not part of the Order land
	Permanent acquisition
	Permanent rights and temporary possession and use
	Permanent rights in and temporary possession and use of subsoil
	Temporary possession and use
	Suspend or interfere with private easements or rights only

Rev	Description	Date	By	Check	Approved
4	MINOR AMENDMENT TO ADOPTED HIGHWAY EXTENT	01/08/24	SM	AH	JD
3	FURTHER CHANGE APPLICATION	12/06/24	SM	AH	JD
2	CHANGE APPLICATION	22/04/24	SM	AH	AS
1	DCO APPLICATION	14/09/23	JD	AH	AS

Purpose of Issue  
 MINOR AMENDMENT TO ADOPTED HIGHWAY EXTENT

**Gateley / HAMER**  
 One Eleven Edmund Street  
 Birmingham B3 2HJ  
 Tel: 0121 234 0000  
 Web: gateleyhamer.com



Project Title  
 TR030008 - IMMINGHAM GREEN ENERGY TERMINAL


Drawing Title  
 LAND PLAN IN ACCORDANCE WITH REGULATIONS 5(2)(i) AND 5(2)(n) OF THE INFRASTRUCTURE PLANNING (APPLICATIONS: PRESCRIBED FORMS AND PROCEDURE) REGULATIONS 2009

DOC REF: 4.5 INSET SHEET 1 OF 6


Drawn	Checked	Approved	Date
SM	AH	JD	01/08/24

GH Project Number	Scale at A3
201566.00001	N/A


Drawing Number	Revision
GH-20156600001-LP-8	4

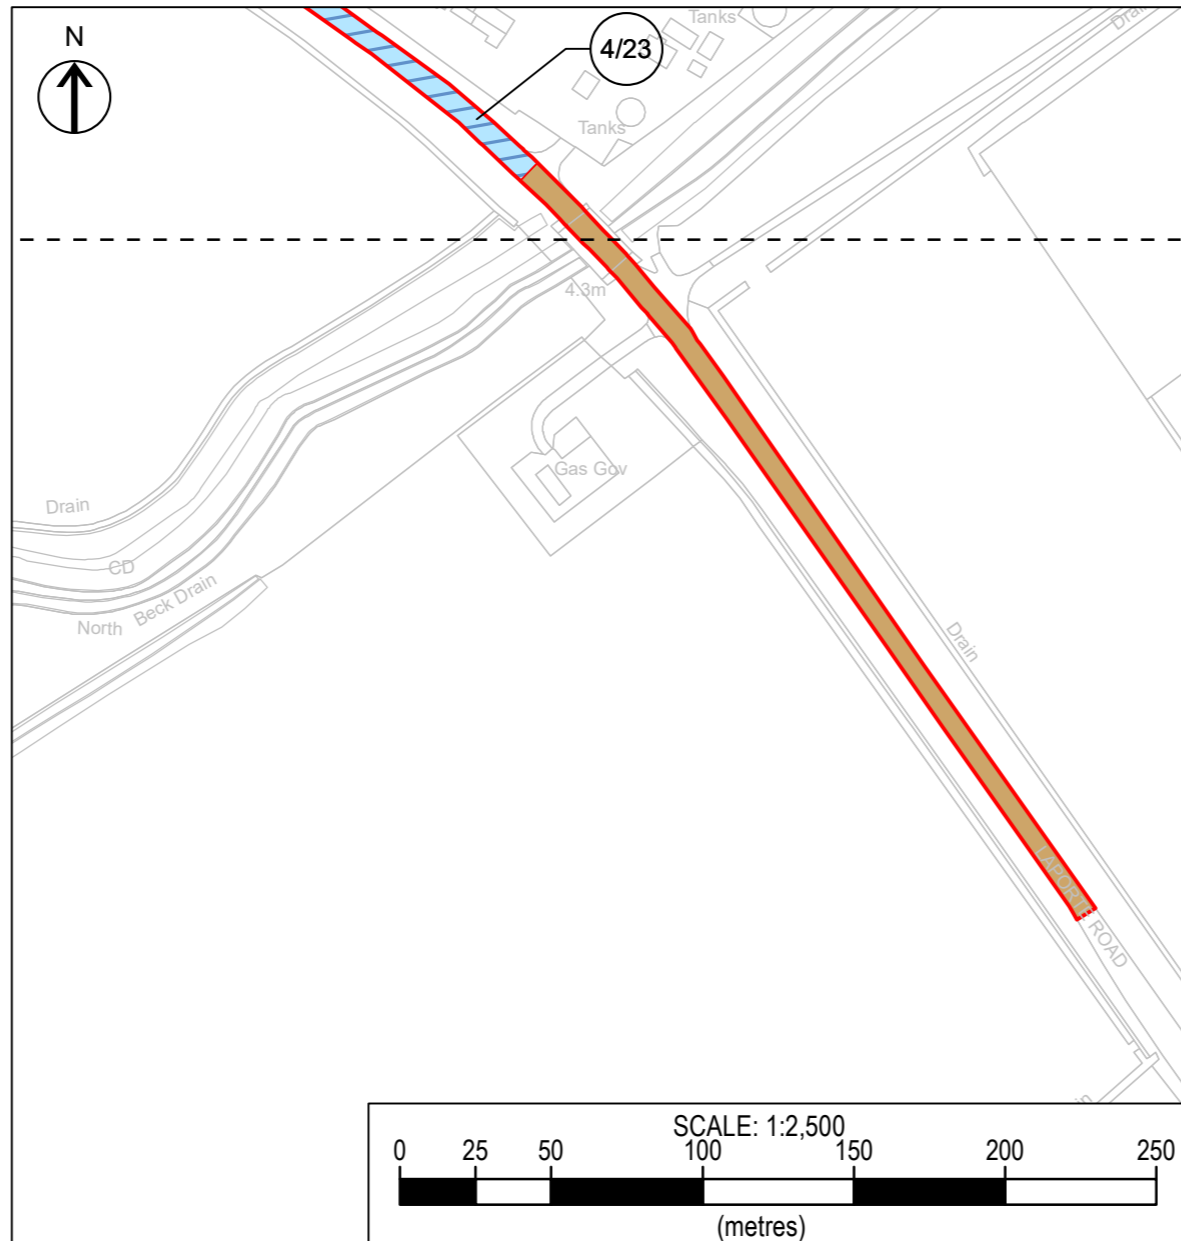


INSET 4A

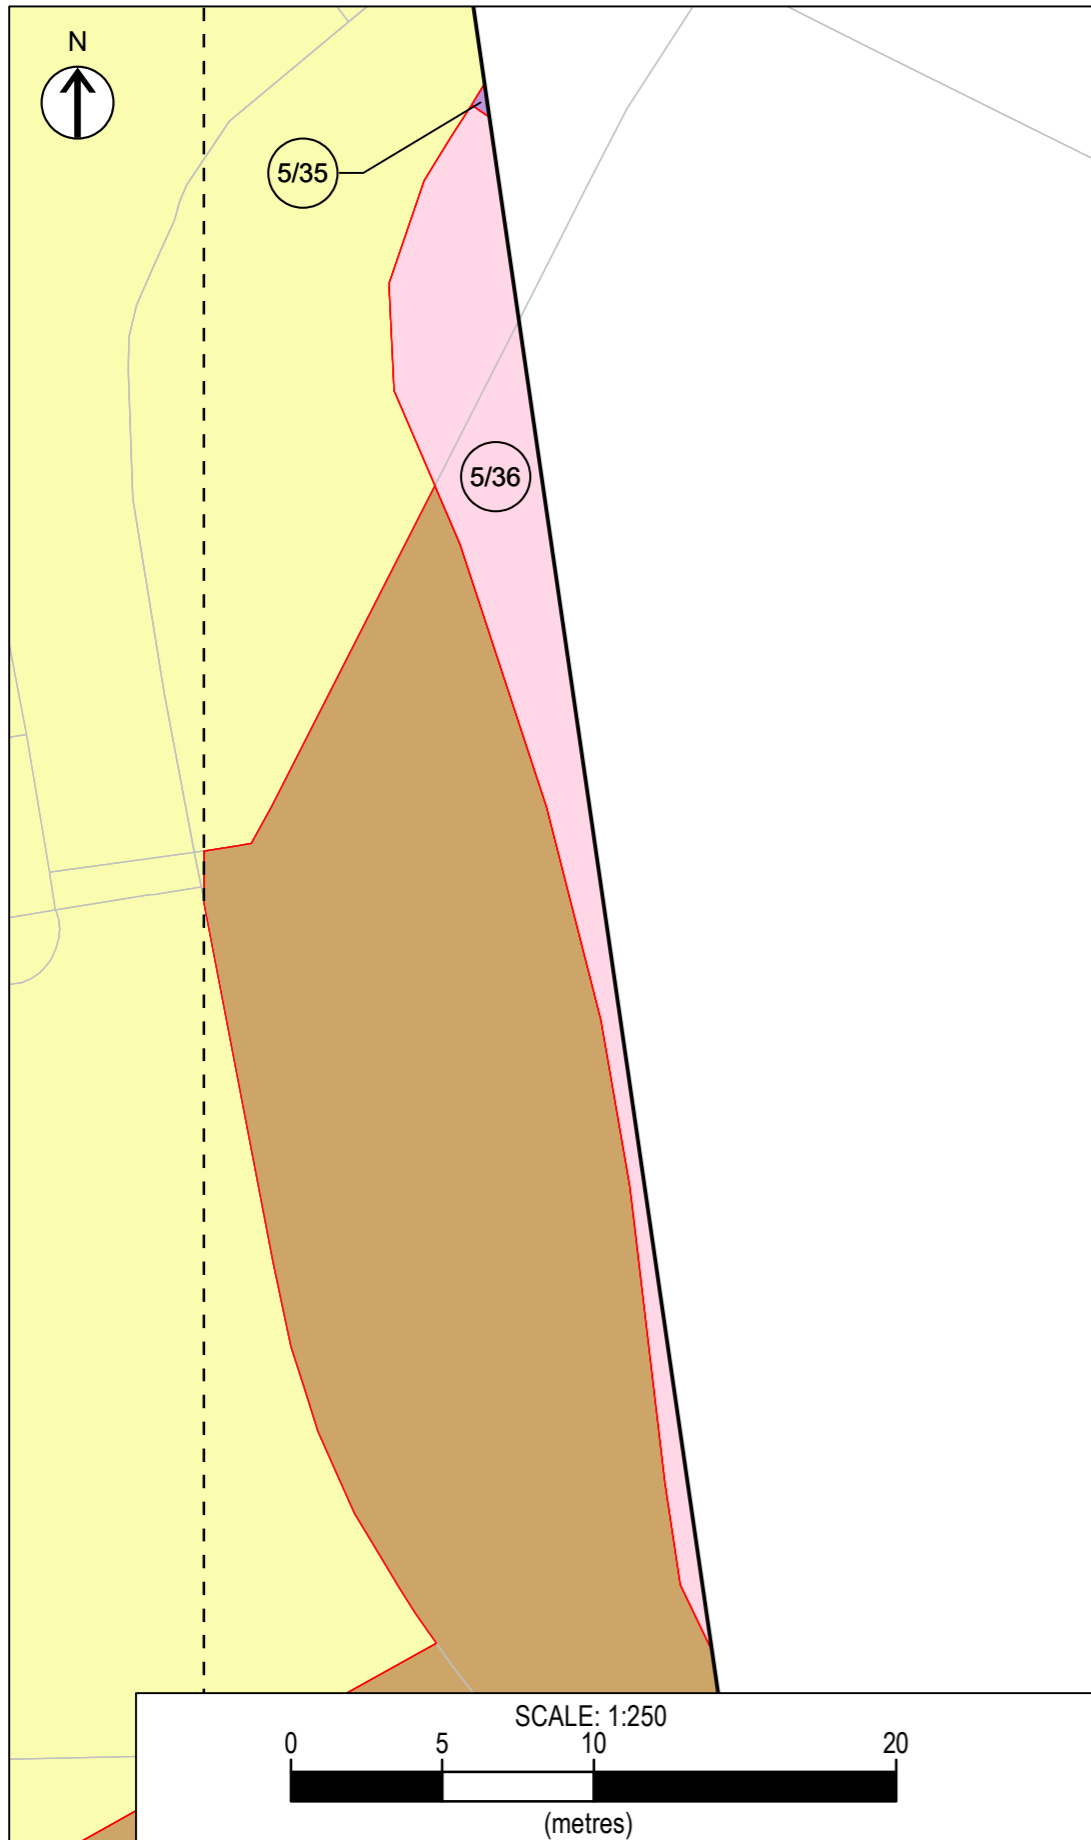

INSET 5A

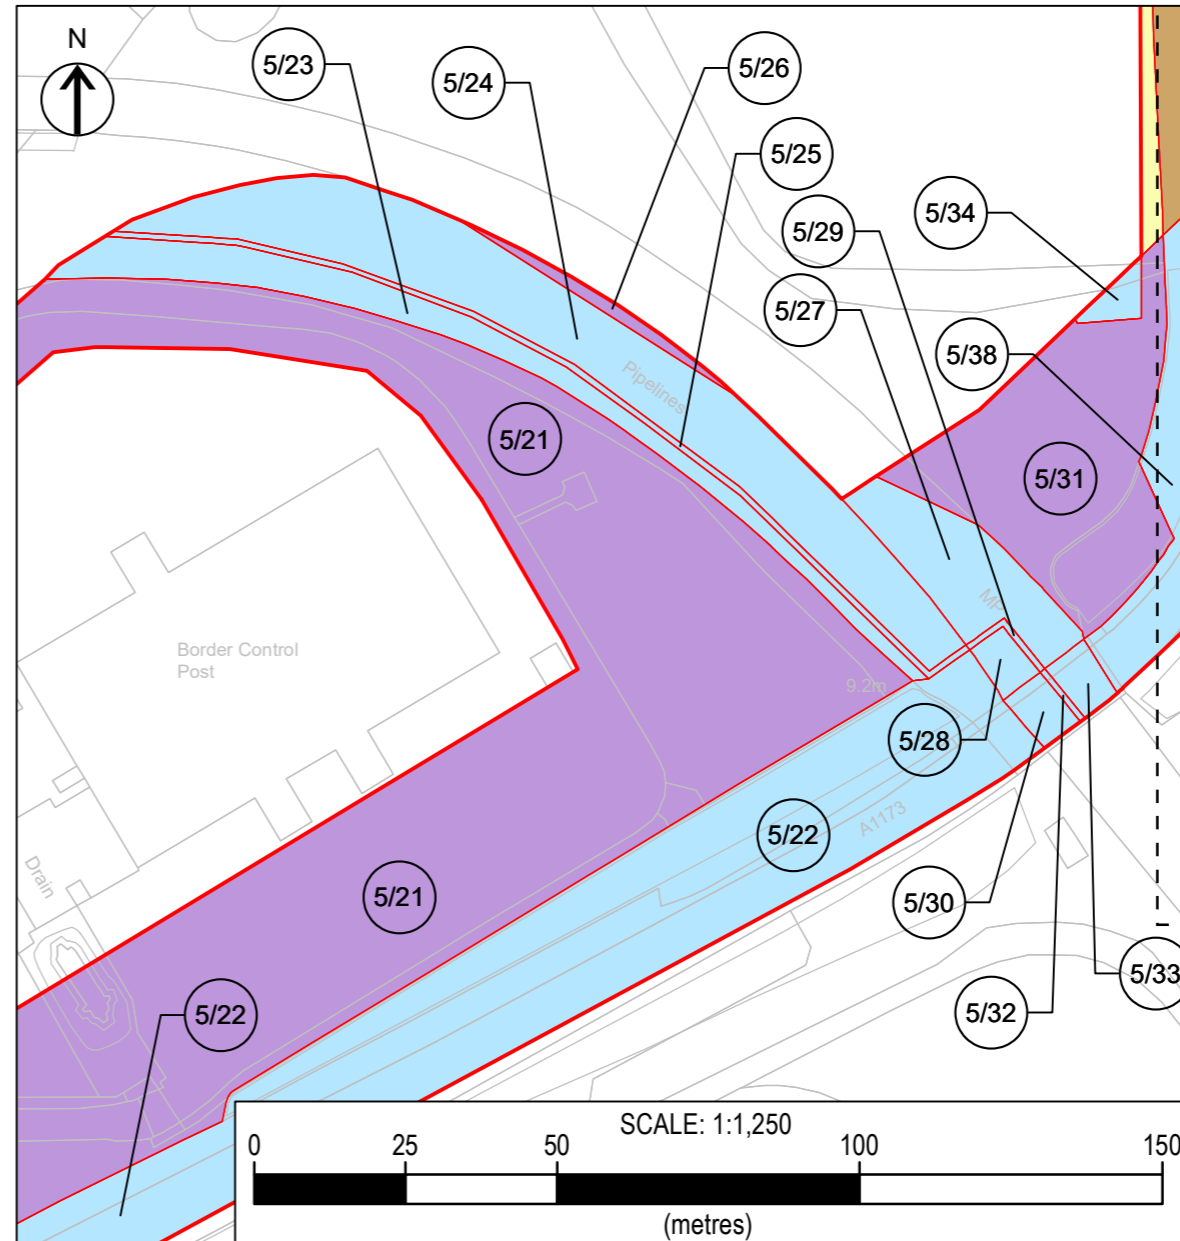

INSET 5B

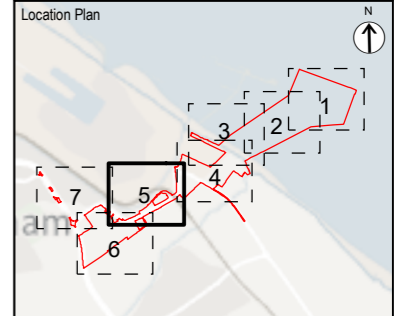

**Notes**  
 1. DO NOT SCALE FROM THIS DRAWING. USE ONLY PRINTED DIMENSIONS  
 2. ALL DIMENSIONS ARE IN METRES UNLESS STATED OTHERWISE  
 3. THIS DRAWING IS TO BE READ IN CONJUNCTION WITH ALL OTHER RELEVANT DOCUMENTATION

**LEGEND**

	Order limits
	Adopted highway not included in the book of reference and not part of the Order land
	Land owned by Associated British Ports not included in the book of reference and not part of the Order land
	Crown land with leasehold ownership of Associated British Ports not part of the Order land
	Permanent acquisition
	Permanent rights and temporary possession and use
	Permanent rights in and temporary possession and use of subsoil
	Temporary possession and use
	Suspend or interfere with private easements or rights only

Rev	Description	Date	By	Check	Approved
4	MINOR AMENDMENT TO ADOPTED HIGHWAY EXTENT	01/08/24	SM	AH	JD
3	FURTHER CHANGE APPLICATION	12/06/24	SM	AH	JD
2	CHANGE APPLICATION	22/04/24	SM	AH	AS
1	DCO APPLICATION	14/09/23	JD	SM	AS

Purpose of Issue  
 MINOR AMENDMENT TO ADOPTED HIGHWAY EXTENT

**Gateley / HAMER**  
 One Eleven Edmund Street  
 Birmingham B3 2HJ  
 Tel: 0121 234 0000  
 Web: gateleyhamer.com



Project Title  
 TR030008 - IMMINGHAM GREEN ENERGY TERMINAL

Drawing Title  
 LAND PLAN IN ACCORDANCE WITH REGULATIONS 5(2)(i) AND 5(2)(n) OF THE INFRASTRUCTURE PLANNING (APPLICATIONS: PRESCRIBED FORMS AND PROCEDURE) REGULATIONS 2009


DOC REF: 4.5 INSET SHEET 2 OF 6

Drawn	Checked	Approved	Date
SM	AH	JD	01/08/24

GH Project Number  
 201566.00001  
 Scale at A3  
 N/A

Drawing Number  
 GH-20156600001-LP-9  
 Revision  
 4

COPYRIGHT GATELEY HAMER LIMITED. THIS DOCUMENT HAS BEEN PREPARED PURSUANT TO AND SUBJECT TO THE TERMS OF APPOINTMENT BY THE CLIENT AND FOR THE SPECIFIC PURPOSES CONNECTED WITH THE PROJECT ONLY. IT SHOULD NOT BE RELIED UPON BY ANY OTHER PARTY OR USED FOR ANY OTHER PURPOSE. GATELEY HAMER ACCEPTS NO LIABILITY WHICH MAY ARISE FROM RELIANCE OR USE OF THIS DOCUMENT OR THE DATA CONTAINED HEREIN BY ANY OTHER PARTY OR FOR ANY OTHER PURPOSE.

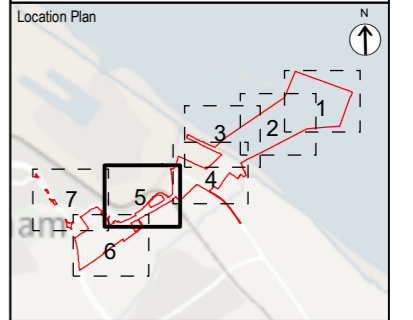

**Notes**  
 1. DO NOT SCALE FROM THIS DRAWING. USE ONLY PRINTED DIMENSIONS  
 2. ALL DIMENSIONS ARE IN METRES UNLESS STATED OTHERWISE  
 3. THIS DRAWING IS TO BE READ IN CONJUNCTION WITH ALL OTHER RELEVANT DOCUMENTATION

**LEGEND**

	Order limits
	Adopted highway not included in the book of reference and not part of the Order land
	Land owned by Associated British Ports not included in the book of reference and not part of the Order land
	Crown land with leasehold ownership of Associated British Ports not part of the Order land
	Permanent acquisition
	Permanent rights and temporary possession and use
	Permanent rights in and temporary possession and use of subsoil
	Temporary possession and use
	Suspend or interfere with private easements or rights only

Rev	Description	Date	By	Check	Approved
4	MINOR AMENDMENT TO ADOPTED HIGHWAY EXTENT	01/08/24	SM	AH	JD
3	FURTHER CHANGE APPLICATION	12/06/24	SM	AH	JD
2	CHANGE APPLICATION	22/04/24	SM	AH	AS
1	DCO APPLICATION	14/09/23	JD	SM	AS

Purpose of Issue  
 MINOR AMENDMENT TO ADOPTED HIGHWAY EXTENT

**Gateley / HAMER**  
 One Eleven Edmund Street  
 Birmingham B3 2HJ  
 Tel: 0121 234 0000  
 Web: gateleyhamer.com



Client  
**ABP PRODUCTS**  
 ASSOCIATED BRITISH PORTS

Project Title  
**TR030008 - IMMINGHAM GREEN ENERGY TERMINAL**

Drawing Title  
 LAND PLAN IN ACCORDANCE WITH REGULATIONS 5(2)(i) AND 5(2)(n) OF THE INFRASTRUCTURE PLANNING (APPLICATIONS: PRESCRIBED FORMS AND PROCEDURE) REGULATIONS 2009

DOC REF: 4.5 INSET SHEET 3 OF 6


Drawn	Checked	Approved	Date
SM	AH	JD	01/08/24

GH Project Number  
 201566.00001

Scale at A3  
 N/A


Drawing Number  
 GH-20156600001-LP-10

Revision  
 4

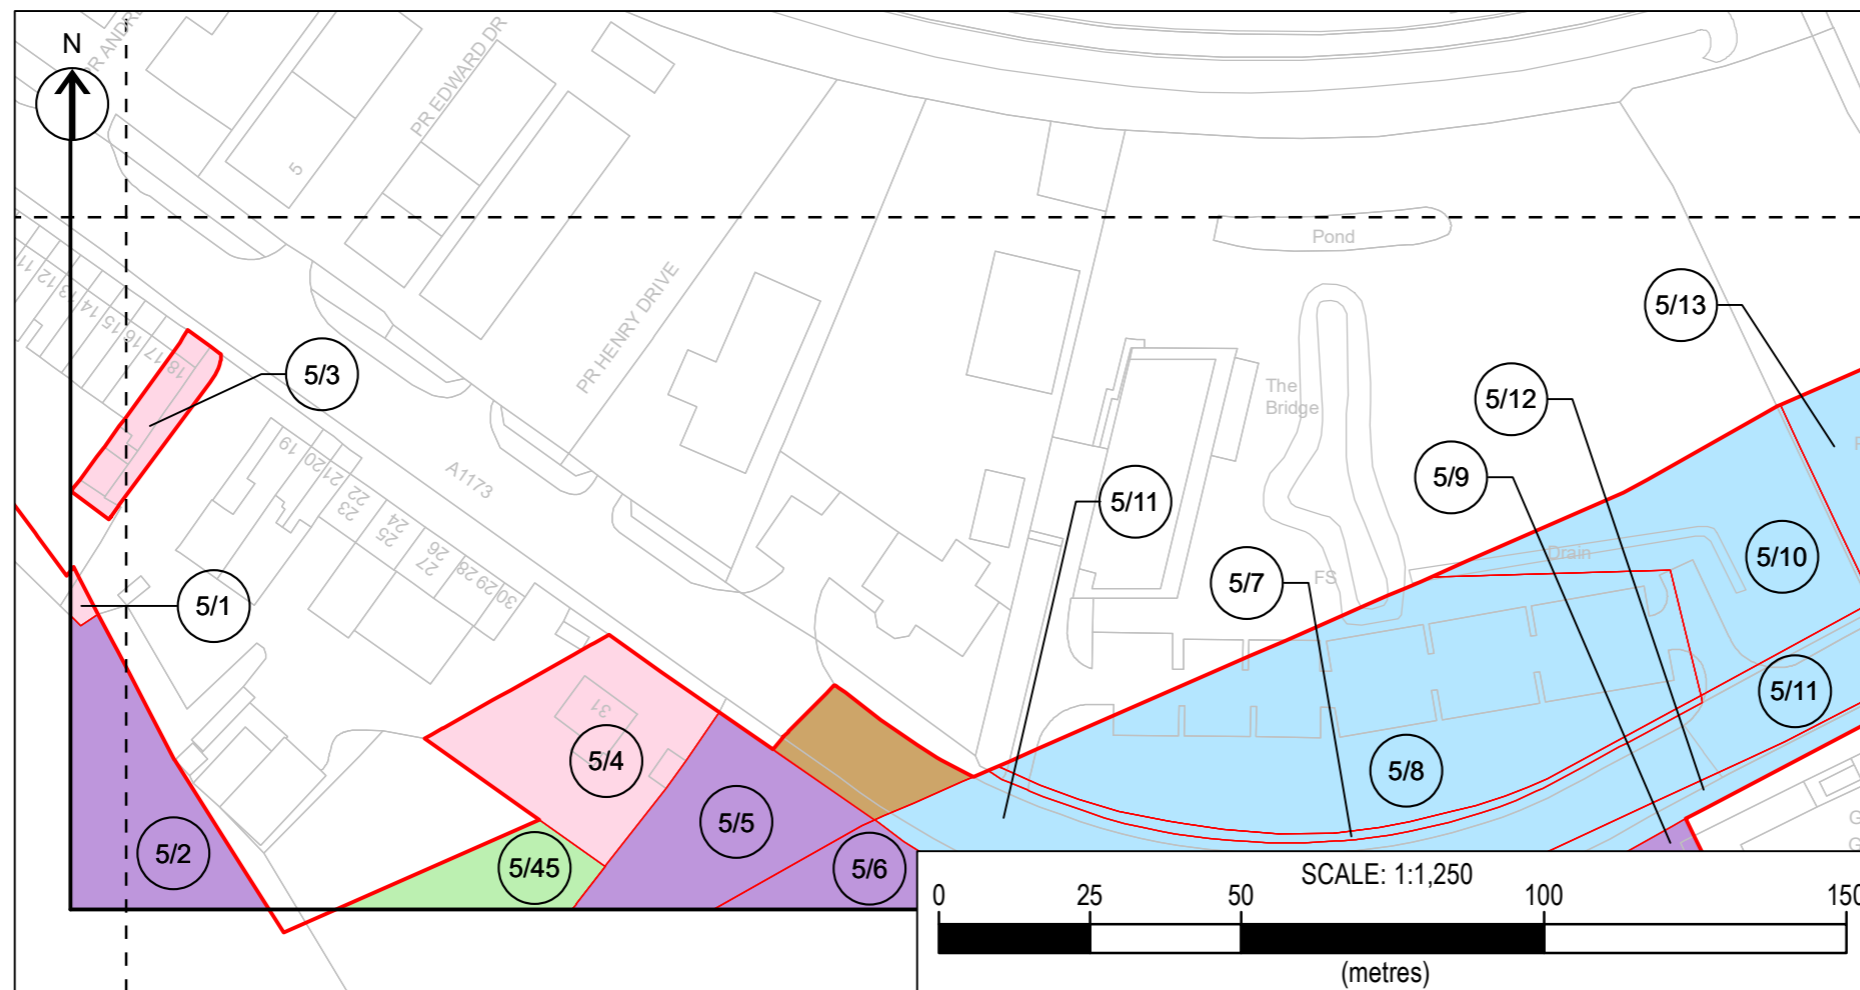

INSET 5C

COPYRIGHT GATELEY HAMER LIMITED. THIS DOCUMENT HAS BEEN PREPARED PURSUANT TO AND SUBJECT TO THE TERMS OF APPOINTMENT BY THE CLIENT AND FOR THE SPECIFIC PURPOSES CONNECTED WITH THE PROJECT ONLY. IT SHOULD NOT BE RELIED UPON BY ANY OTHER PARTY OR USED FOR ANY OTHER PURPOSE. GATELEY HAMER ACCEPTS NO LIABILITY WHICH MAY ARISE FROM RELIANCE OR USE OF THIS DOCUMENT OR THE DATA CONTAINED HEREIN BY ANY OTHER PARTY OR FOR ANY OTHER PURPOSE.

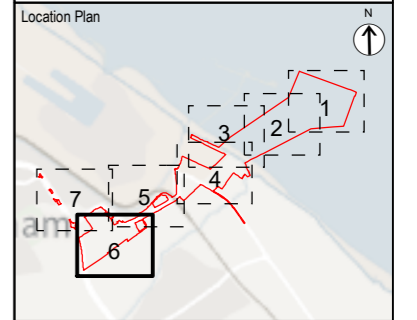

**Notes**  
 1. DO NOT SCALE FROM THIS DRAWING. USE ONLY PRINTED DIMENSIONS  
 2. ALL DIMENSIONS ARE IN METRES UNLESS STATED OTHERWISE  
 3. THIS DRAWING IS TO BE READ IN CONJUNCTION WITH ALL OTHER RELEVANT DOCUMENTATION

**LEGEND**

	Order limits
	Adopted highway not included in the book of reference and not part of the Order land
	Land owned by Associated British Ports not included in the book of reference and not part of the Order land
	Crown land with leasehold ownership of Associated British Ports not part of the Order land
	Permanent acquisition
	Permanent rights and temporary possession and use
	Permanent rights in and temporary possession and use of subsoil
	Temporary possession and use
	Suspend or interfere with private easements or rights only

Rev	Description	Date	By	Check	Approved
4	MINOR AMENDMENT TO ADOPTED HIGHWAY EXTENT	01/08/24	SM	AH	JD
3	FURTHER CHANGE APPLICATION	12/06/24	SM	AH	JD
2	CHANGE APPLICATION	22/04/24	SM	AH	AS
1	DCO APPLICATION	14/09/23	JD	SM	AS

Purpose of Issue  
 MINOR AMENDMENT TO ADOPTED HIGHWAY EXTENT

**Gateley / HAMER**  
 One Eleven Edmund Street  
 Birmingham B3 2HJ  
 Tel: 0121 234 0000  
 Web: gateleyhamer.com



Project Title  
 TR030008 - IMMINGHAM GREEN ENERGY TERMINAL


Drawing Title  
 LAND PLAN IN ACCORDANCE WITH REGULATIONS 5(2)(i) AND 5(2)(n) OF THE INFRASTRUCTURE PLANNING (APPLICATIONS: PRESCRIBED FORMS AND PROCEDURE) REGULATIONS 2009

DOC REF: 4.5 INSET SHEET 4 OF 6

Drawn	Checked	Approved	Date
SM	AH	JD	01/08/24


GH Project Number  
 201566.00001  
 Scale at A3  
 N/A

Drawing Number  
 GH-20156600001-LP-11  
 Revision  
 4

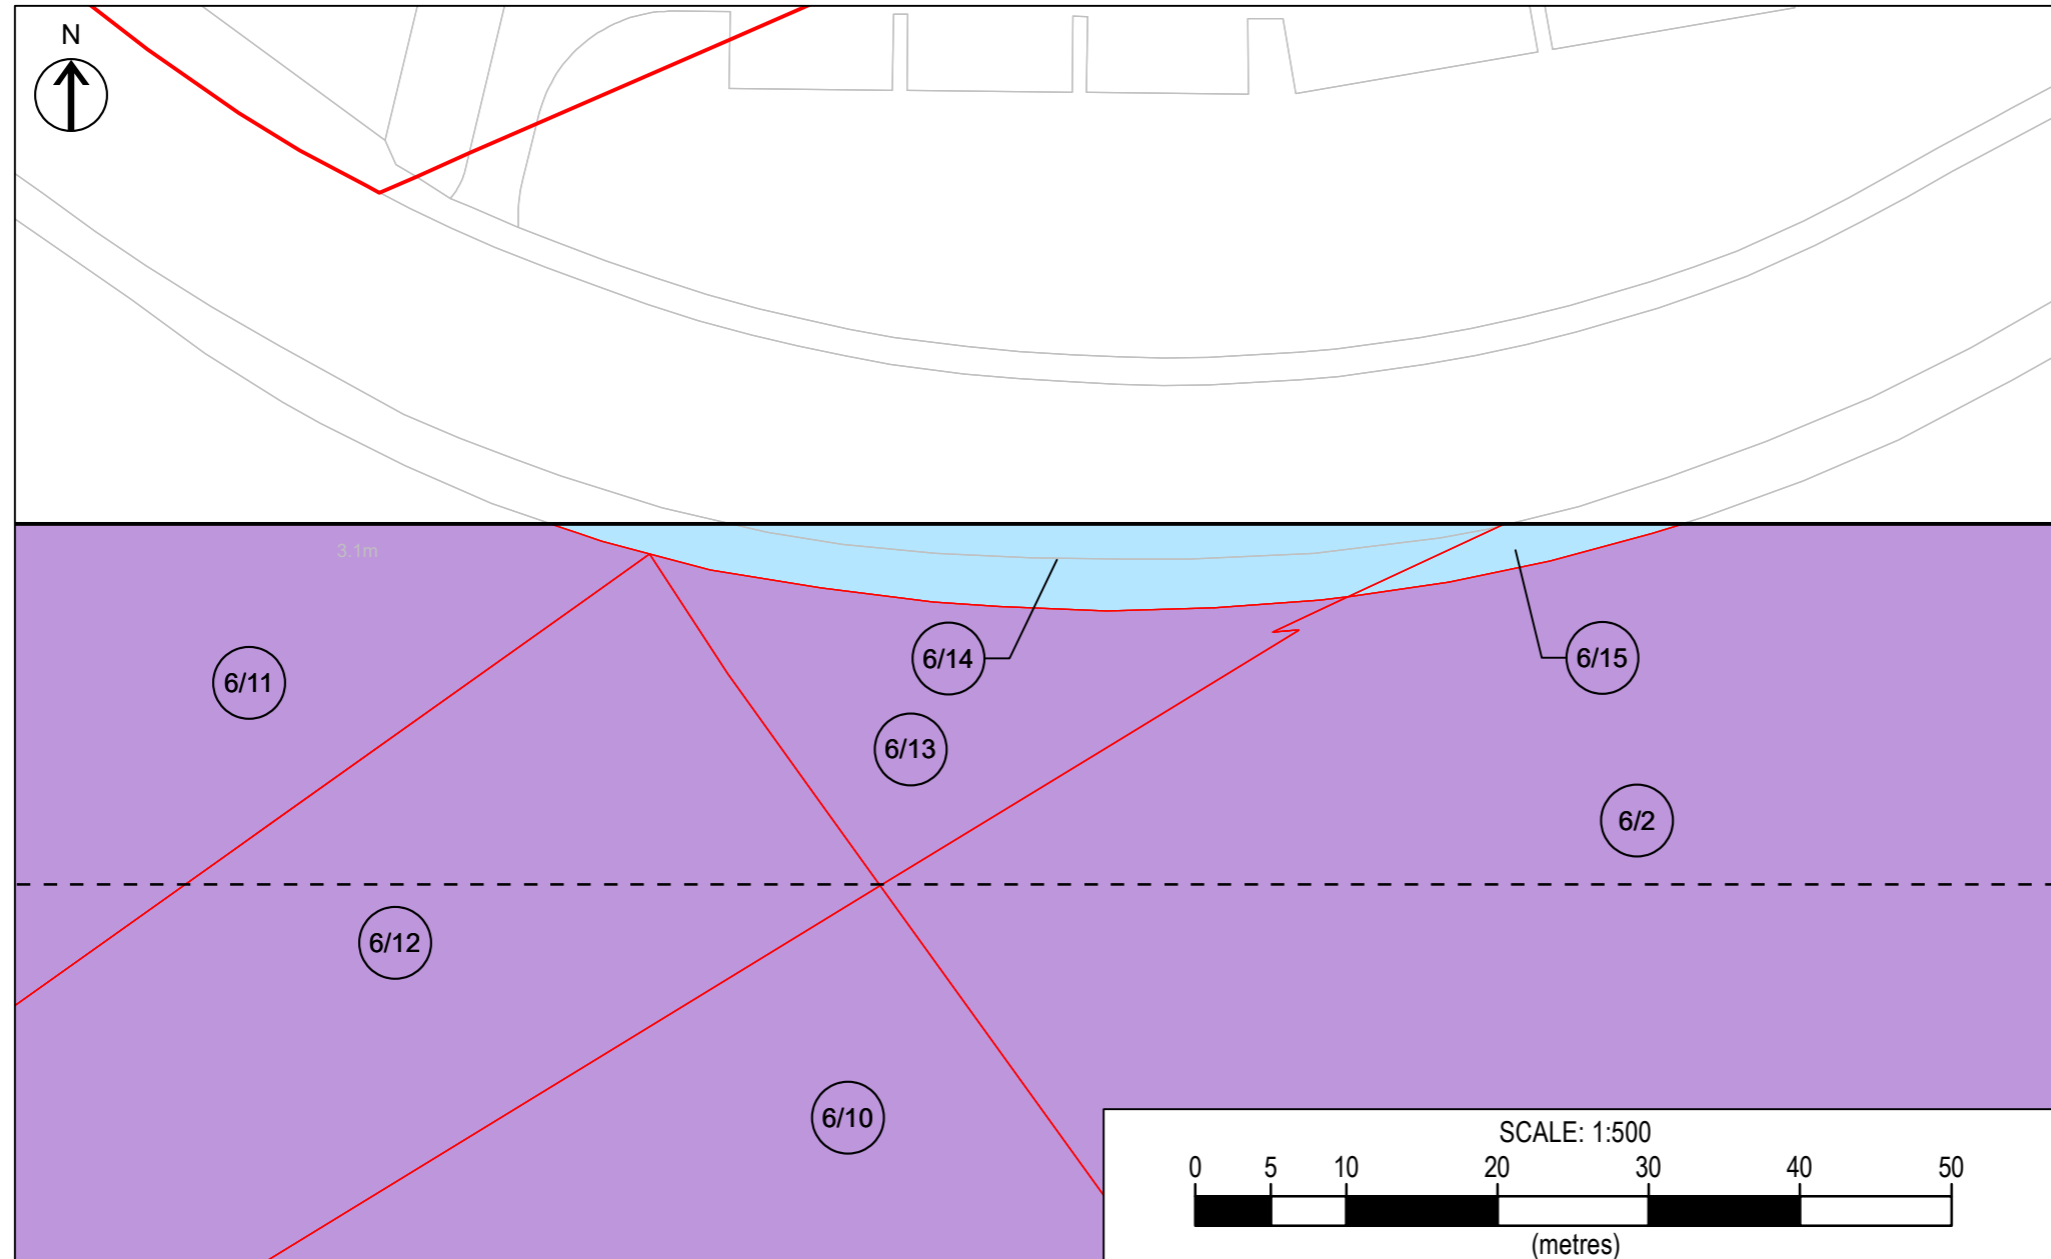

INSET 6A

COPYRIGHT GATELEY HAMER LIMITED. THIS DOCUMENT HAS BEEN PREPARED PURSUANT TO AND SUBJECT TO THE TERMS OF APPOINTMENT BY THE CLIENT AND FOR THE SPECIFIC PURPOSES CONNECTED WITH THE PROJECT ONLY. IT SHOULD NOT BE RELIED UPON BY ANY OTHER PARTY OR USED FOR ANY OTHER PURPOSE. GATELEY HAMER ACCEPTS NO LIABILITY WHICH MAY ARISE FROM RELIANCE OR USE OF THIS DOCUMENT OR THE DATA CONTAINED HEREIN BY ANY OTHER PARTY OR FOR ANY OTHER PURPOSE.

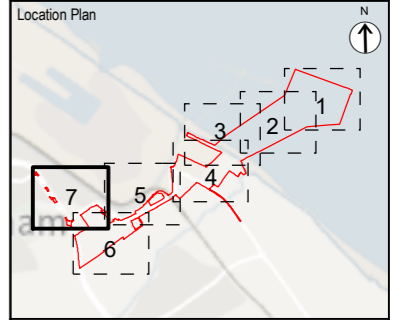

**Notes**  
 1. DO NOT SCALE FROM THIS DRAWING. USE ONLY PRINTED DIMENSIONS  
 2. ALL DIMENSIONS ARE IN METRES UNLESS STATED OTHERWISE  
 3. THIS DRAWING IS TO BE READ IN CONJUNCTION WITH ALL OTHER RELEVANT DOCUMENTATION

**LEGEND**

	Order limits
	Adopted highway not included in the book of reference and not part of the Order land
	Land owned by Associated British Ports not included in the book of reference and not part of the Order land
	Crown land with leasehold ownership of Associated British Ports not part of the Order land
	Permanent acquisition
	Permanent rights and temporary possession and use
	Permanent rights in and temporary possession and use of subsoil
	Temporary possession and use
	Suspend or interfere with private easements or rights only

Rev	Description	Date	By	Check	Approved
4	MINOR AMENDMENT TO ADOPTED HIGHWAY EXTENT	01/08/24	SM	AH	JD
3	FURTHER CHANGE APPLICATION	12/06/24	SM	AH	JD
2	CHANGE APPLICATION	22/04/24	SM	AH	AS
1	DCO APPLICATION	14/09/23	JD	SM	AS

Purpose of Issue  
 MINOR AMENDMENT TO ADOPTED HIGHWAY EXTENT

**Gateley / HAMER**  
 One Eleven Edmund Street  
 Birmingham B3 2HJ  
 Tel: 0121 234 0000  
 Web: gateleyhamer.com



Client  
**ABP PRODUCTS**  
 ASSOCIATED BRITISH PORTS

Project Title  
 TR030008 - IMMINGHAM GREEN ENERGY TERMINAL

Drawing Title  
 LAND PLAN IN ACCORDANCE WITH REGULATIONS 5(2)(i) AND 5(2)(n) OF THE INFRASTRUCTURE PLANNING (APPLICATIONS: PRESCRIBED FORMS AND PROCEDURE) REGULATIONS 2009

DOC REF: 4.5 INSET SHEET 5 OF 6

Drawn	Checked	Approved	Date
SM	AH	JD	01/08/24

GH Project Number  
 201566.00001


Scale at A3  
 N/A

Drawing Number  
 GH-20156600001-LP-12

Revision  
 4




INSET 7A

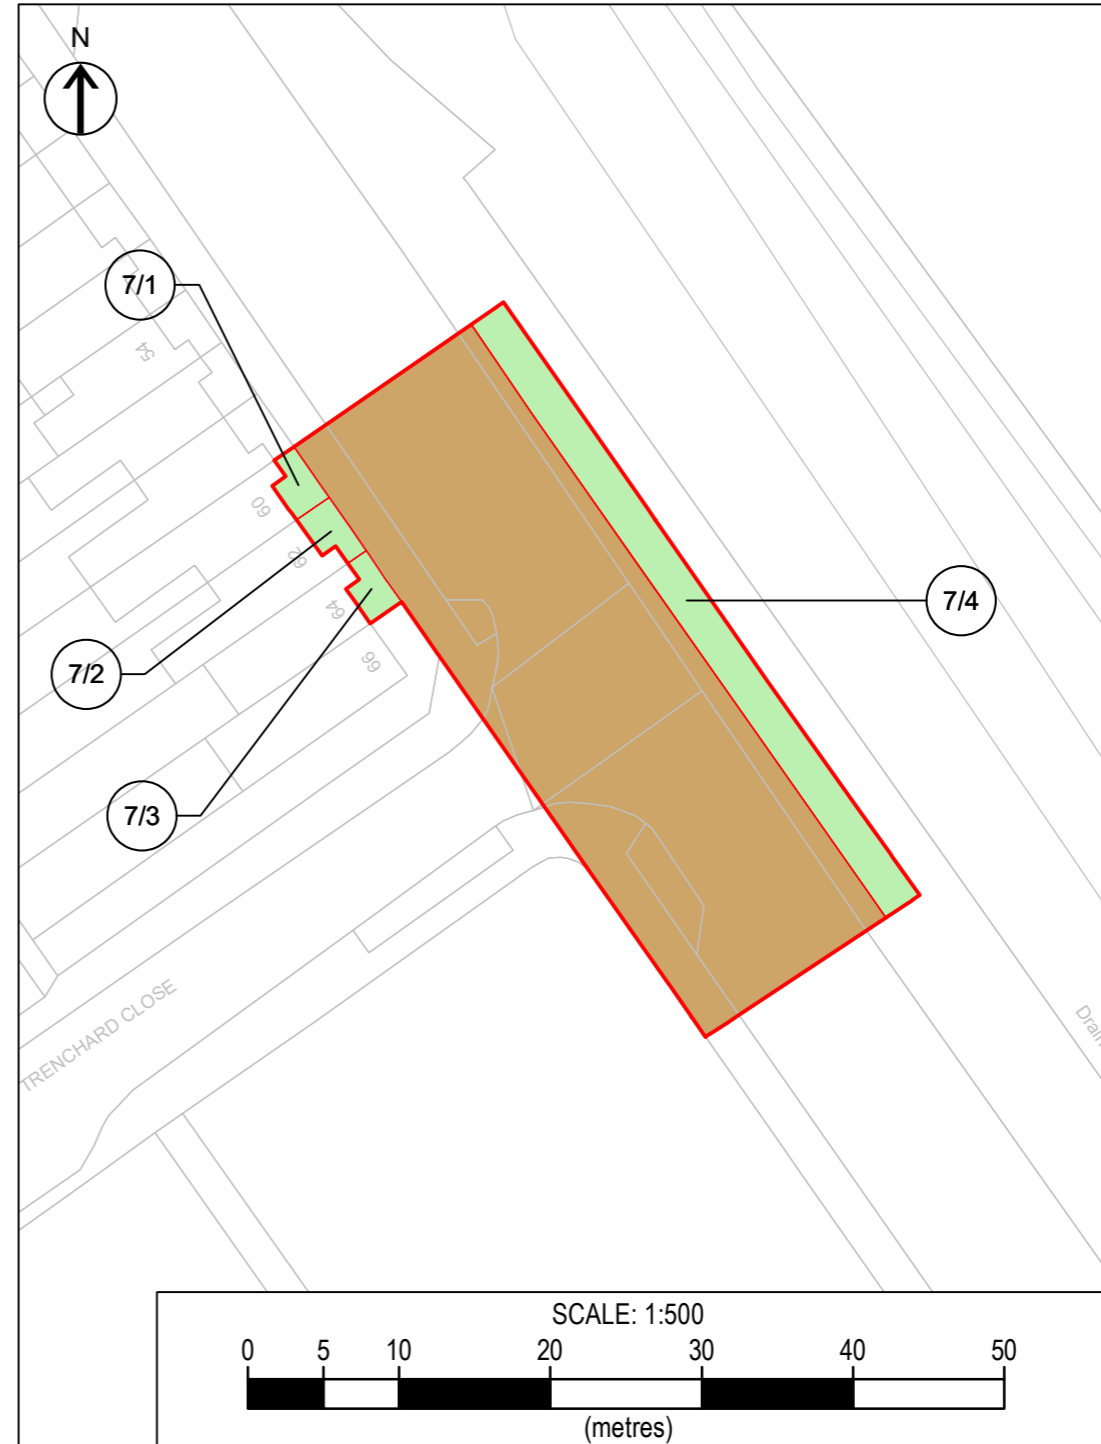

INSET 7B

COPYRIGHT GATELEY HAMER LIMITED. THIS DOCUMENT HAS BEEN PREPARED PURSUANT TO AND SUBJECT TO THE TERMS OF APPOINTMENT BY THE CLIENT AND FOR THE SPECIFIC PURPOSES CONNECTED WITH THE PROJECT ONLY. IT SHOULD NOT BE RELIED UPON BY ANY OTHER PARTY OR USED FOR ANY OTHER PURPOSE. GATELEY HAMER ACCEPTS NO LIABILITY WHICH MAY ARISE FROM RELIANCE OR USE OF THIS DOCUMENT OR THE DATA CONTAINED HEREIN BY ANY OTHER PARTY OR FOR ANY OTHER PURPOSE.

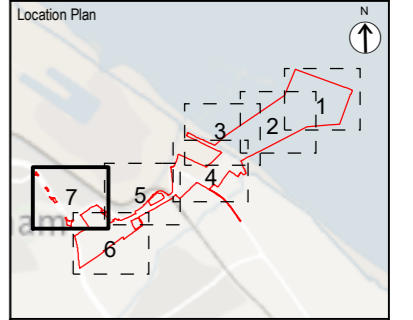

**Notes**  
 1. DO NOT SCALE FROM THIS DRAWING. USE ONLY PRINTED DIMENSIONS  
 2. ALL DIMENSIONS ARE IN METRES UNLESS STATED OTHERWISE  
 3. THIS DRAWING IS TO BE READ IN CONJUNCTION WITH ALL OTHER RELEVANT DOCUMENTATION

**LEGEND**

	Order limits
	Adopted highway not included in the book of reference and not part of the Order land
	Land owned by Associated British Ports not included in the book of reference and not part of the Order land
	Crown land with leasehold ownership of Associated British Ports not part of the Order land
	Permanent acquisition
	Permanent rights and temporary possession and use
	Permanent rights in and temporary possession and use of subsoil
	Temporary possession and use
	Suspend or interfere with private easements or rights only

Rev	Description	Date	By	Check	Approved
4	MINOR AMENDMENT TO ADOPTED HIGHWAY EXTENT	01/08/24	SM	AH	JD
3	FURTHER CHANGE APPLICATION	12/06/24	SM	AH	JD
2	CHANGE APPLICATION	22/04/24	SM	AH	AS
1	DCO APPLICATION	14/09/23	JD	SM	AS

Purpose of Issue  
 MINOR AMENDMENT TO ADOPTED HIGHWAY EXTENT

**Gateley / HAMER**  
 One Eleven Edmund Street  
 Birmingham B3 2HJ  
 Tel: 0121 234 0000  
 Web: gateleyhamer.com



Project Title  
 TR030008 - IMMINGHAM GREEN ENERGY TERMINAL


Drawing Title  
 LAND PLAN IN ACCORDANCE WITH REGULATIONS 5(2)(i) AND 5(2)(n) OF THE INFRASTRUCTURE PLANNING (APPLICATIONS: PRESCRIBED FORMS AND PROCEDURE) REGULATIONS 2009

DOC REF: 4.5 INSET SHEET 6 OF 6

Drawn	Checked	Approved	Date
SM	AH	JD	01/08/24

GH Project Number  
 201566.00001  
 Scale at A3  
 N/A

Drawing Number  
 GH-20156600001-LP-13  
 Revision  
 4

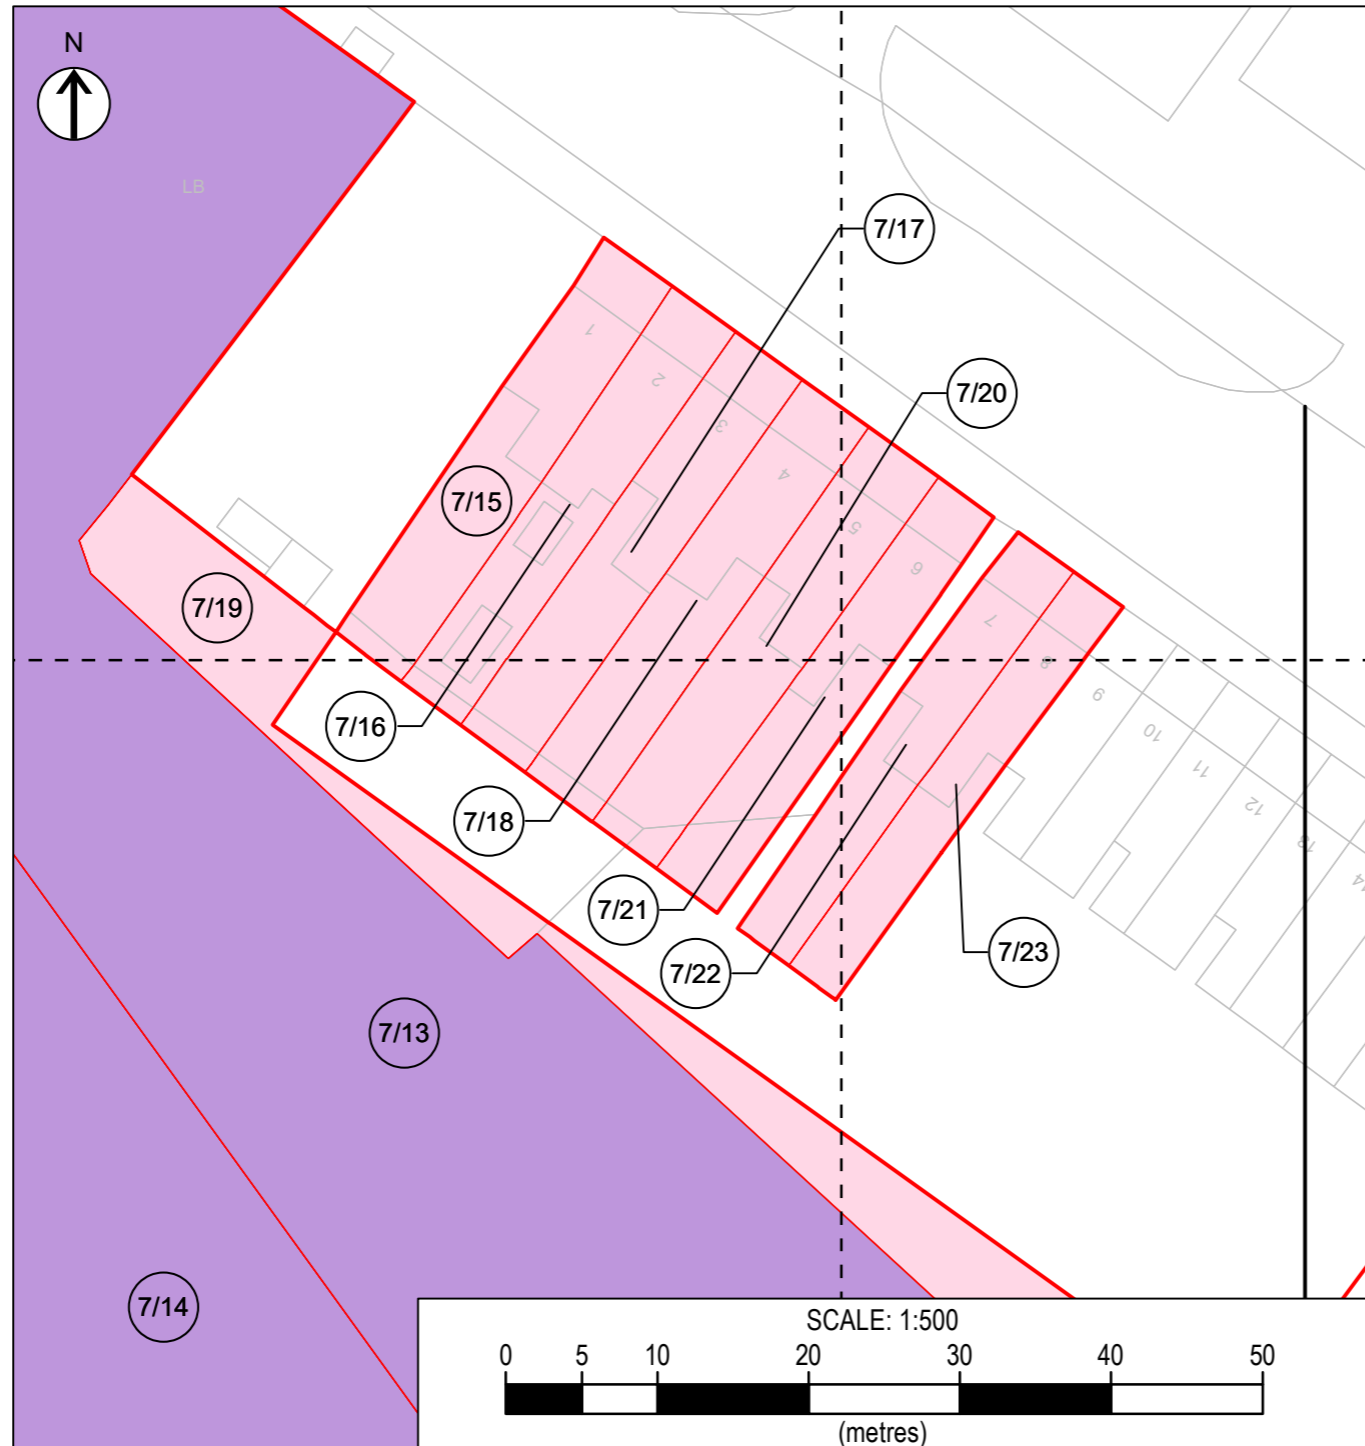

INSET 7C